




CH 10

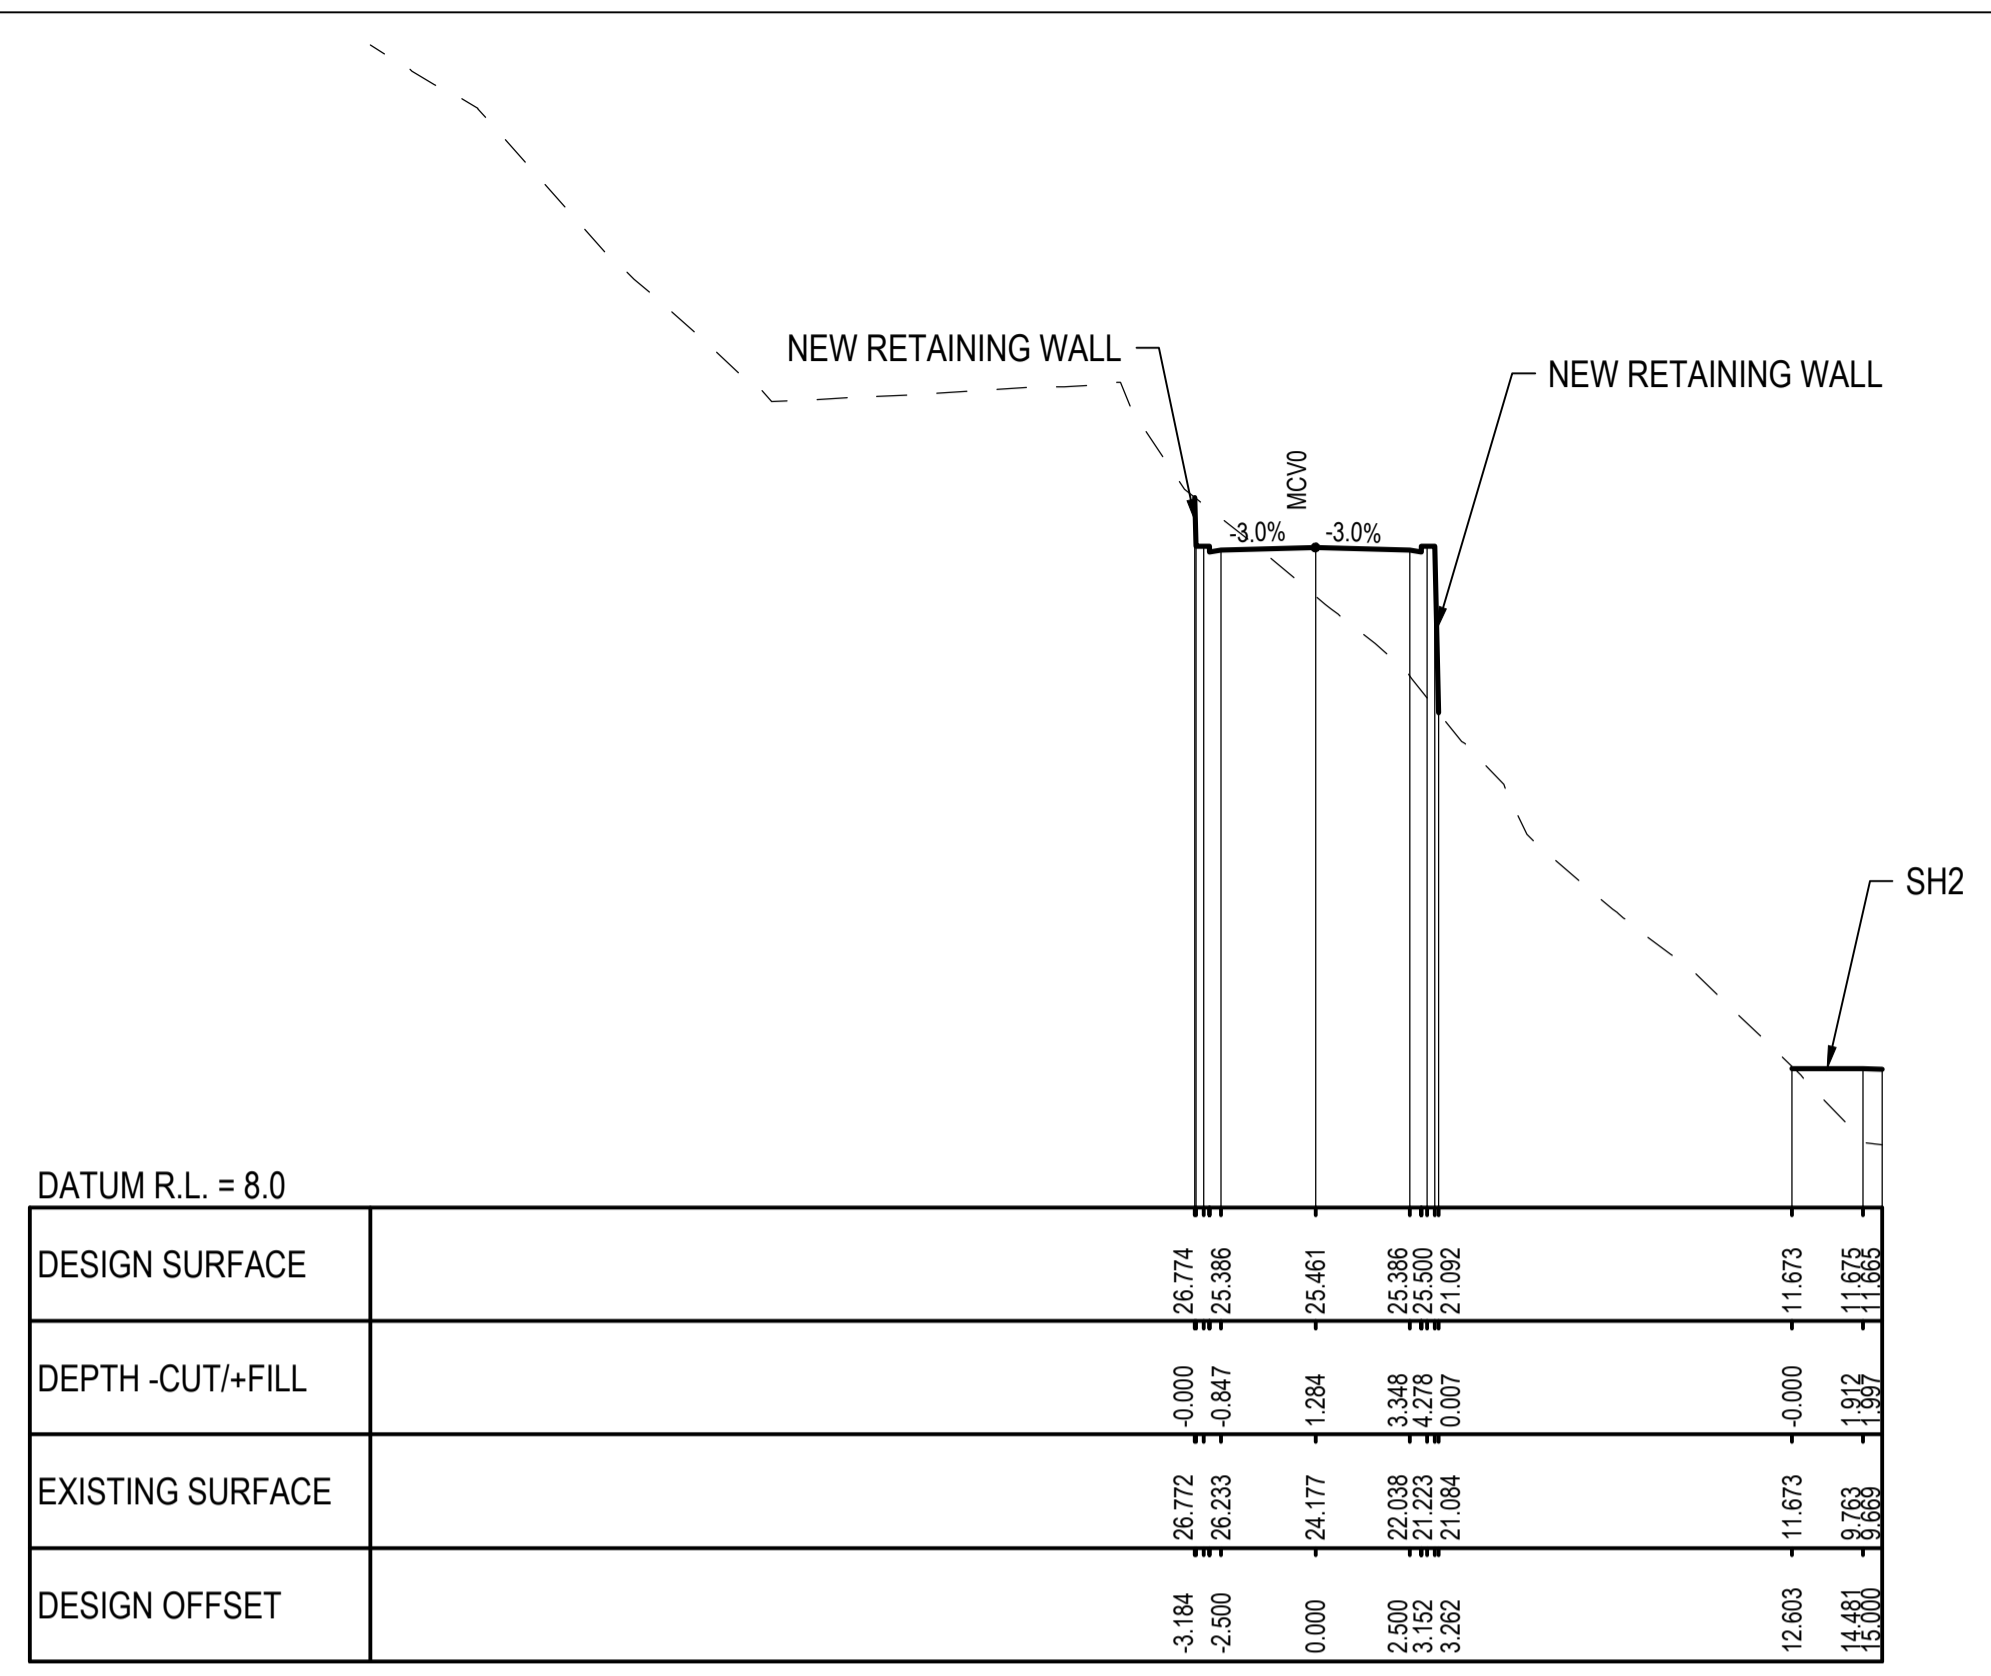


CH 30

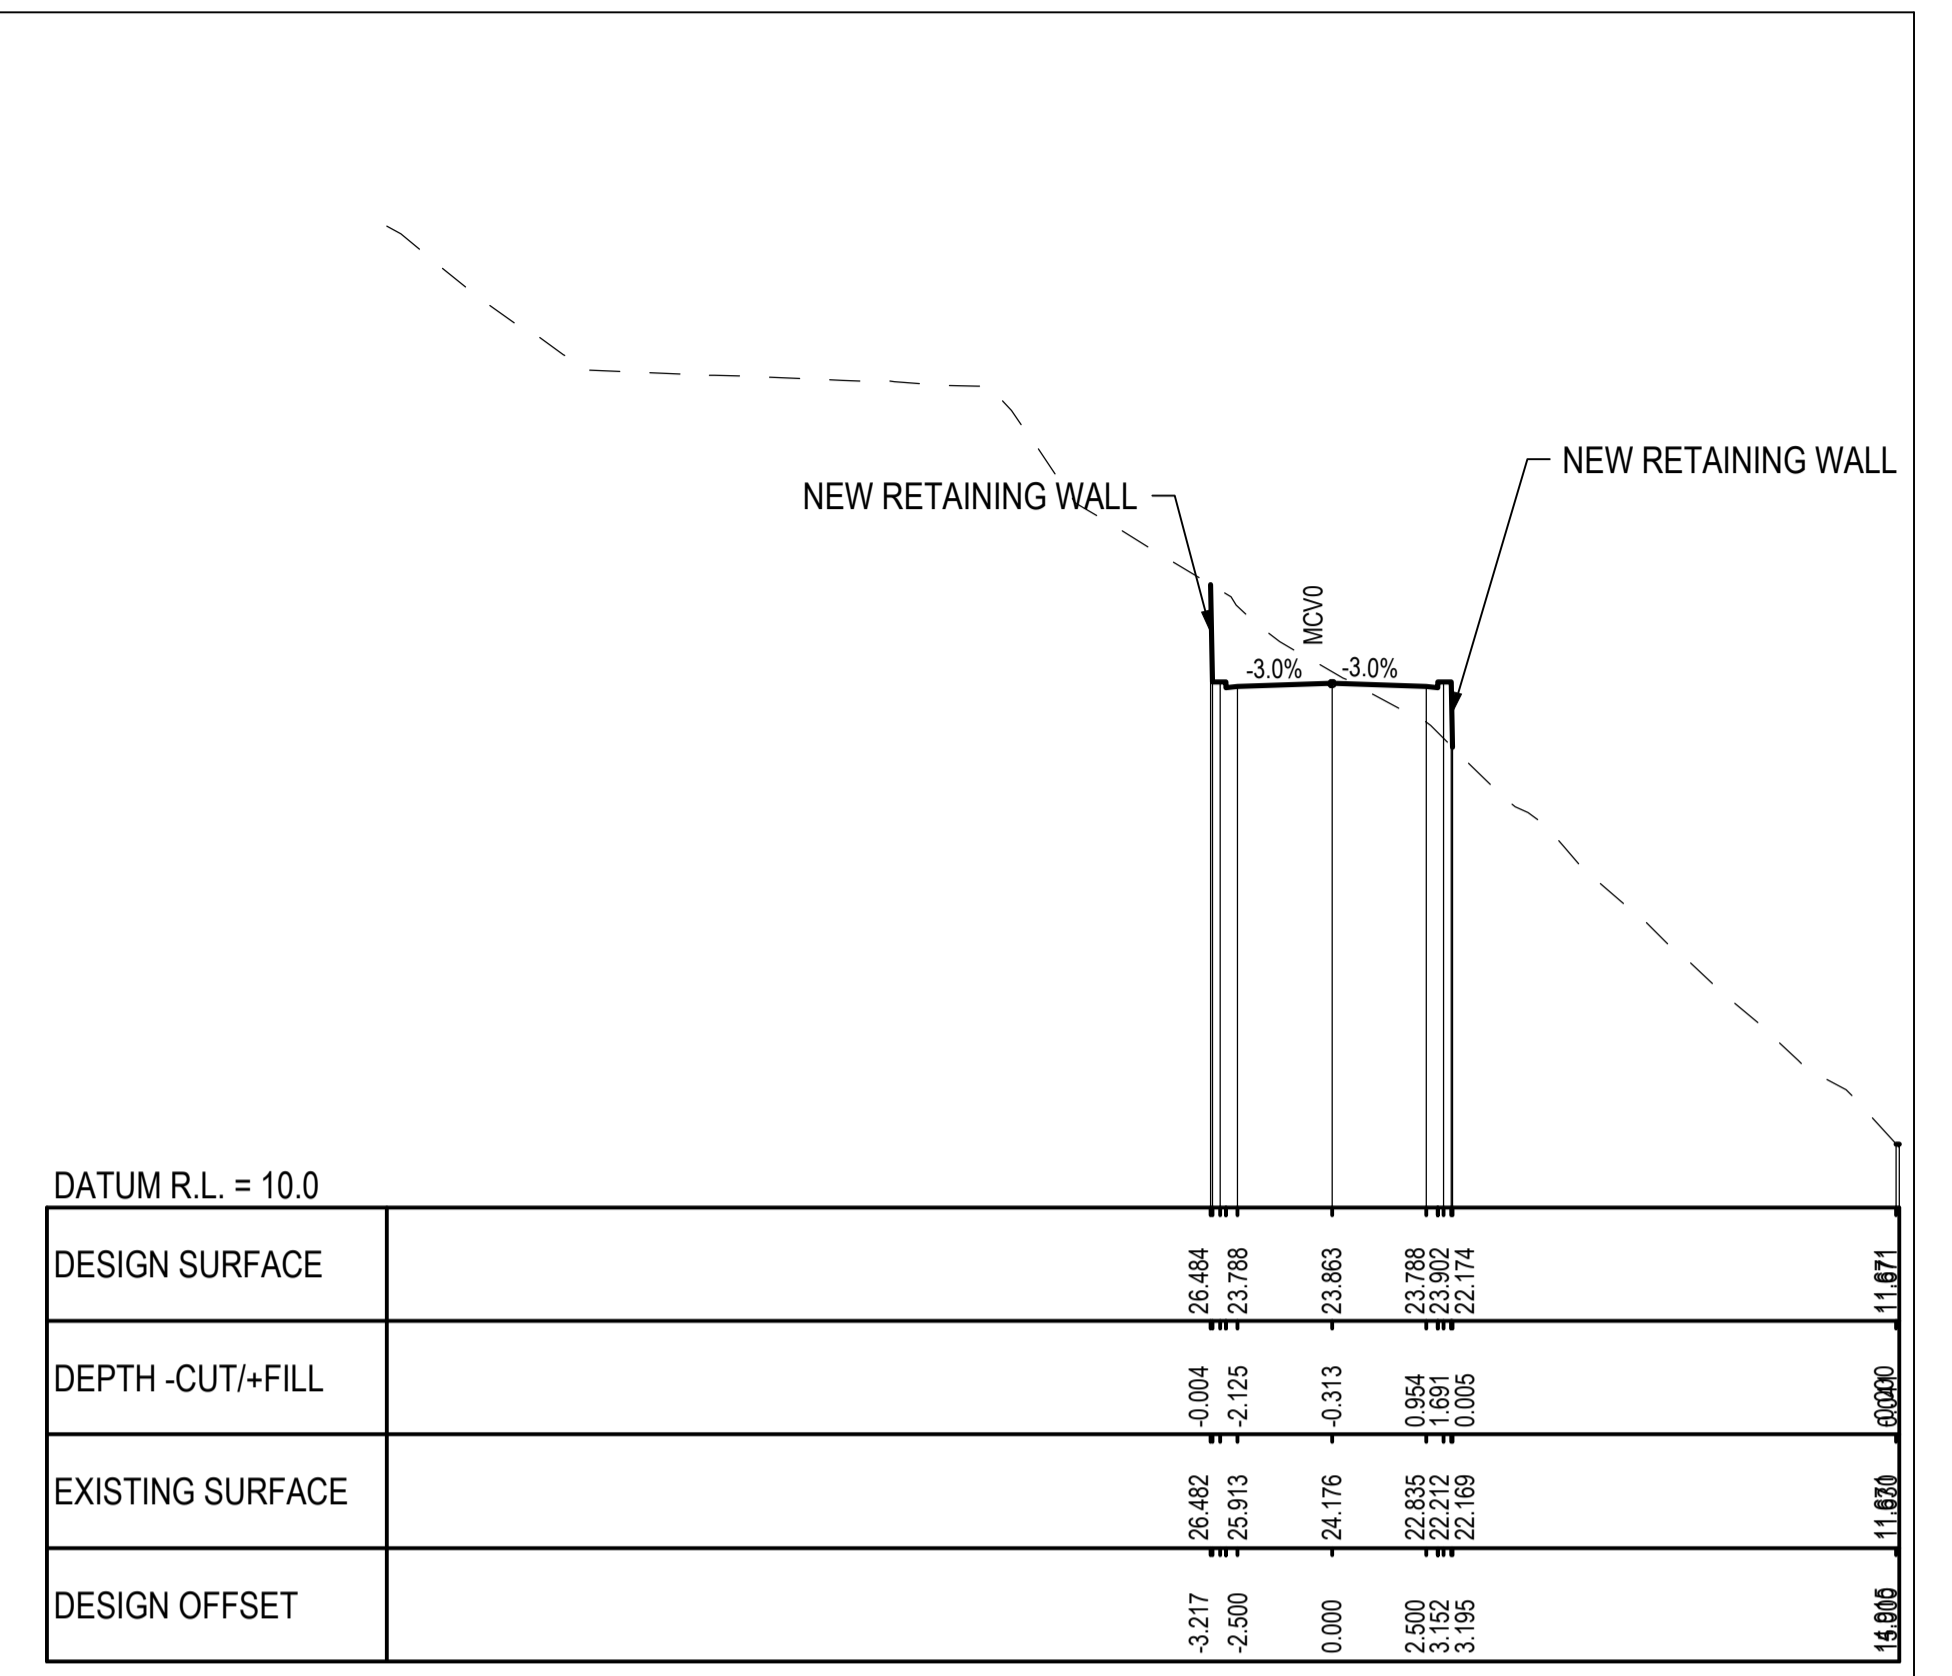


CH 50

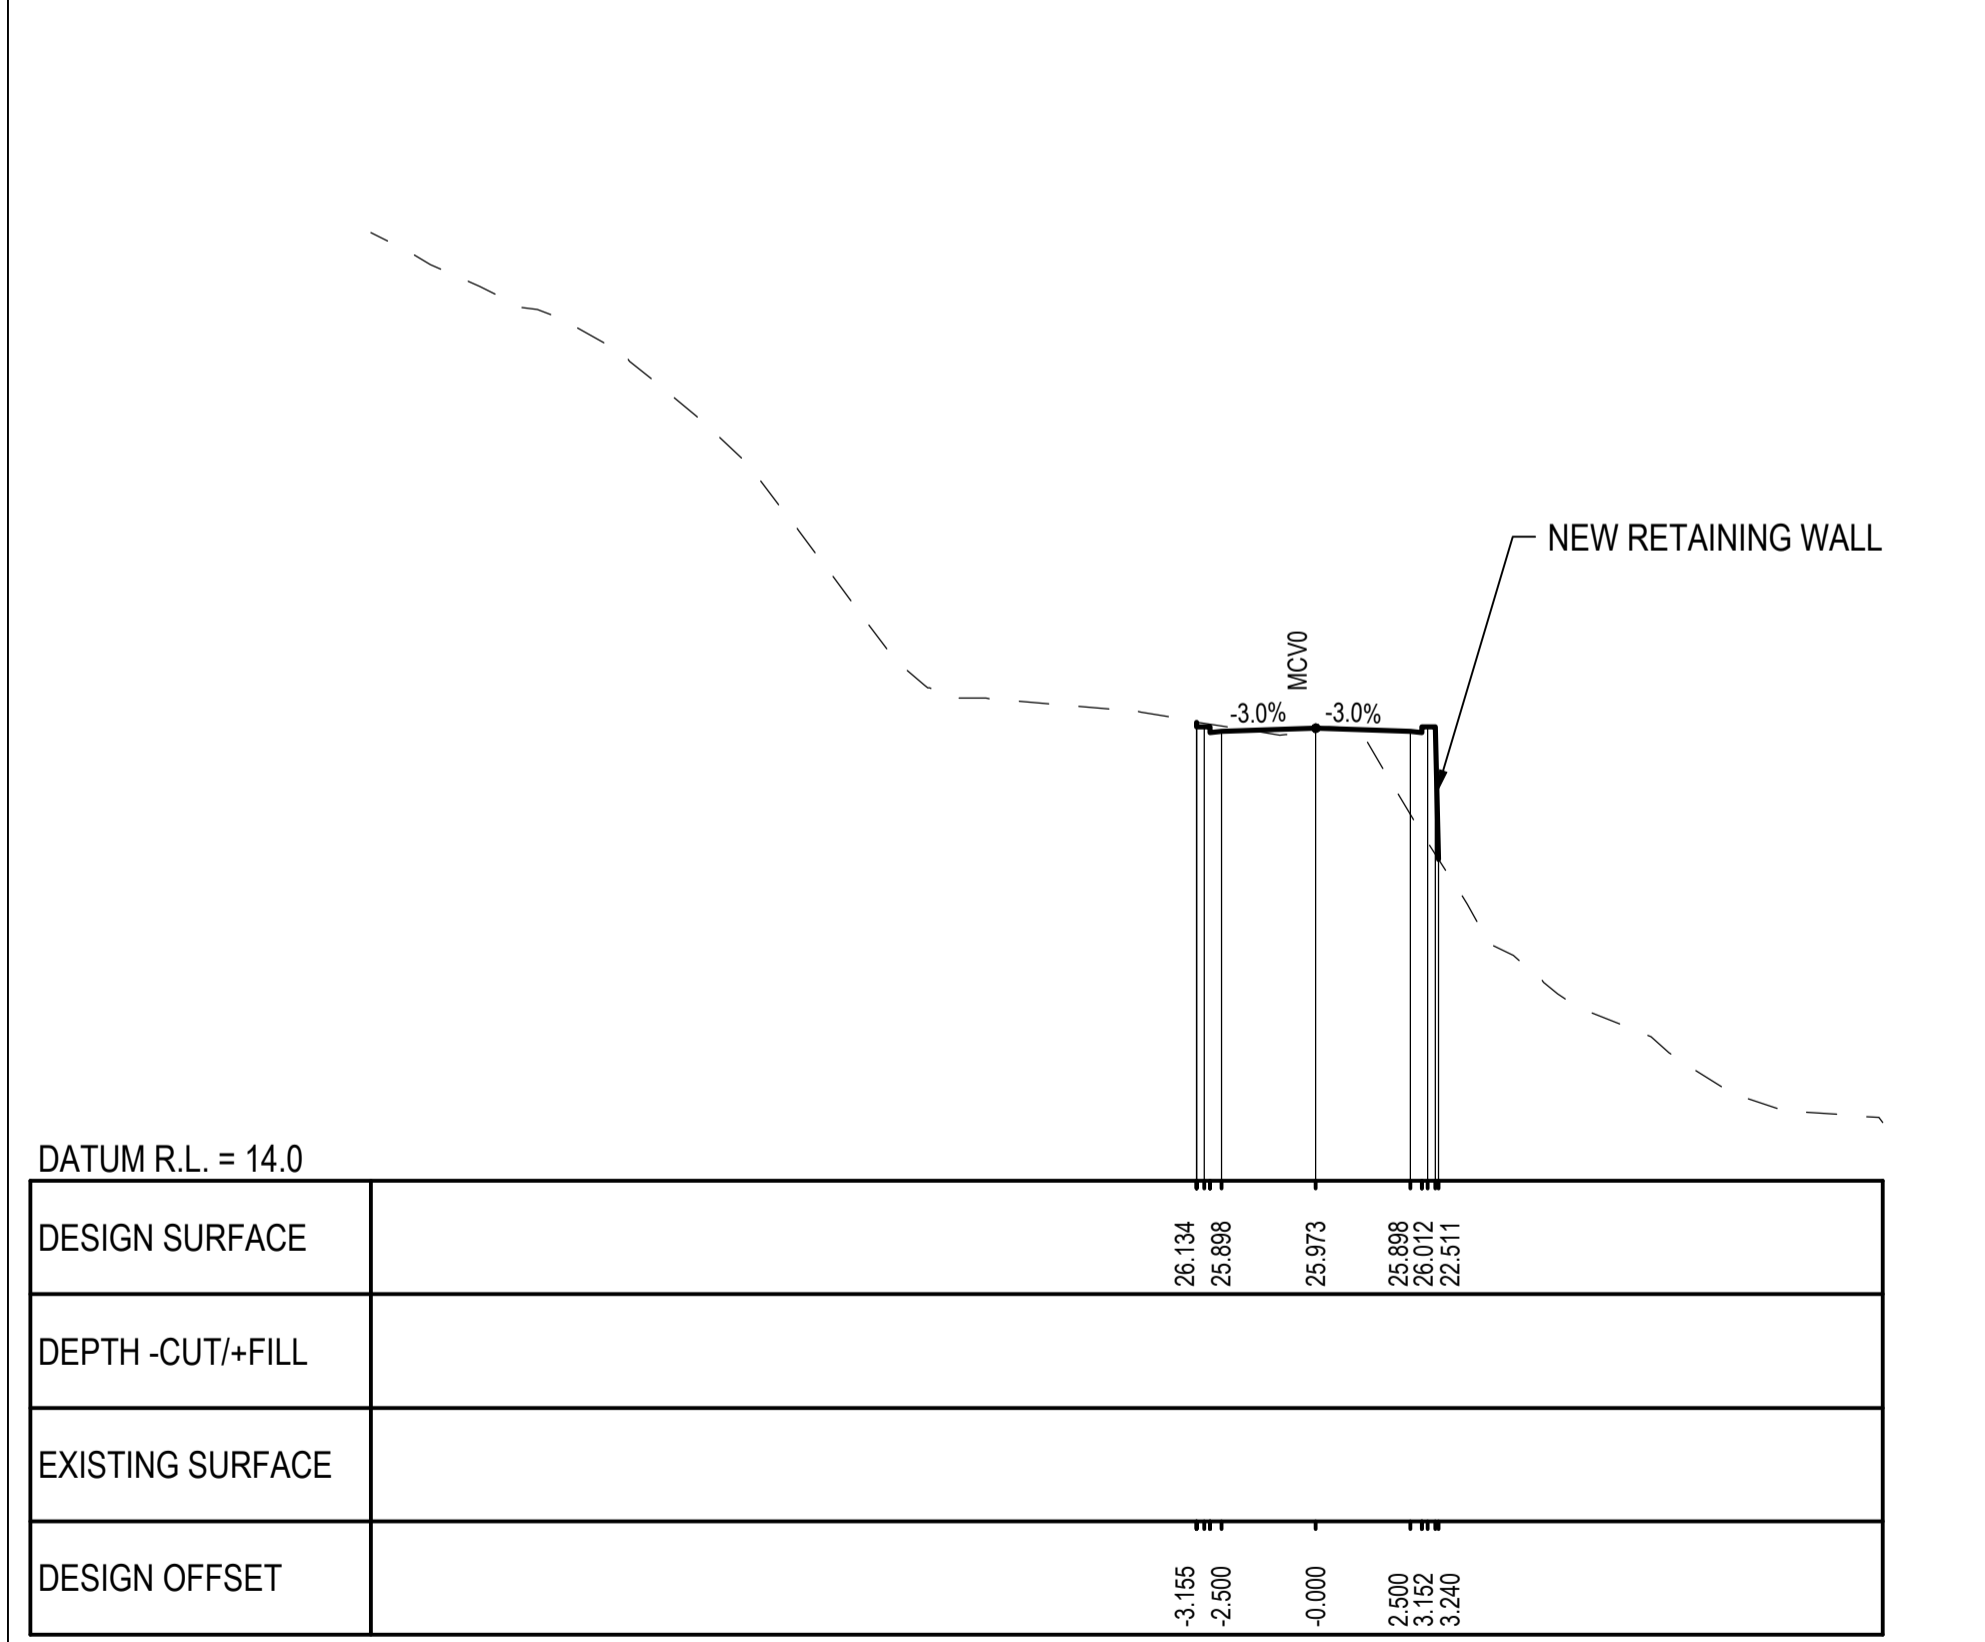

CH 0

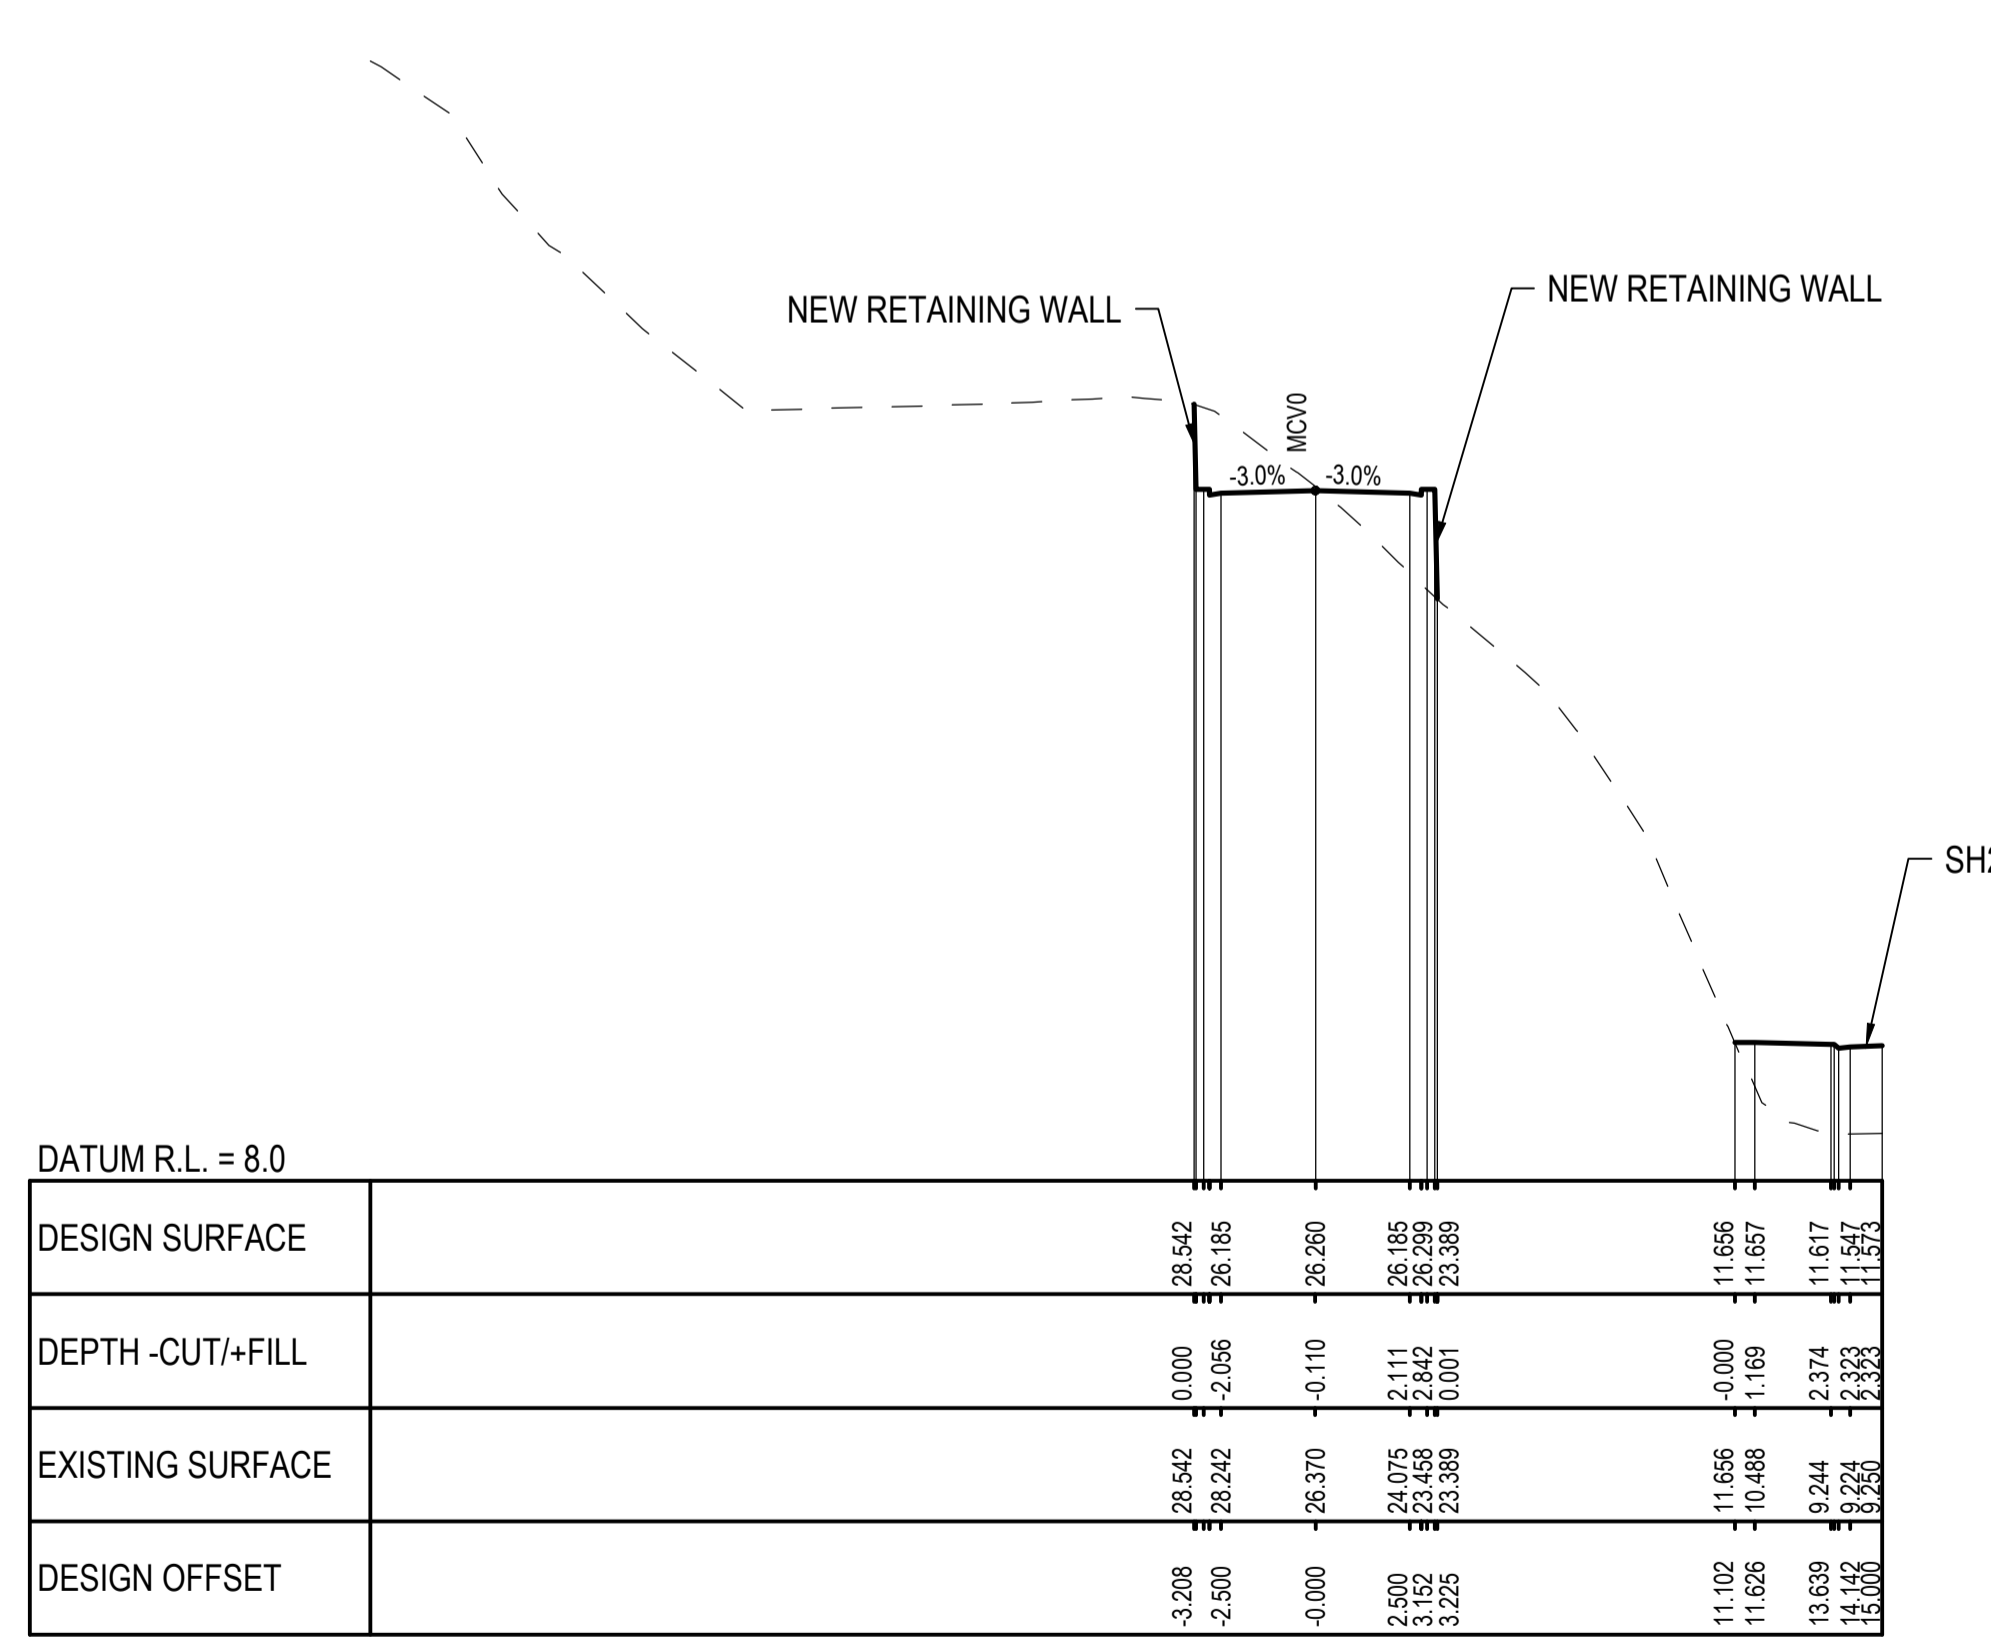

CH 20

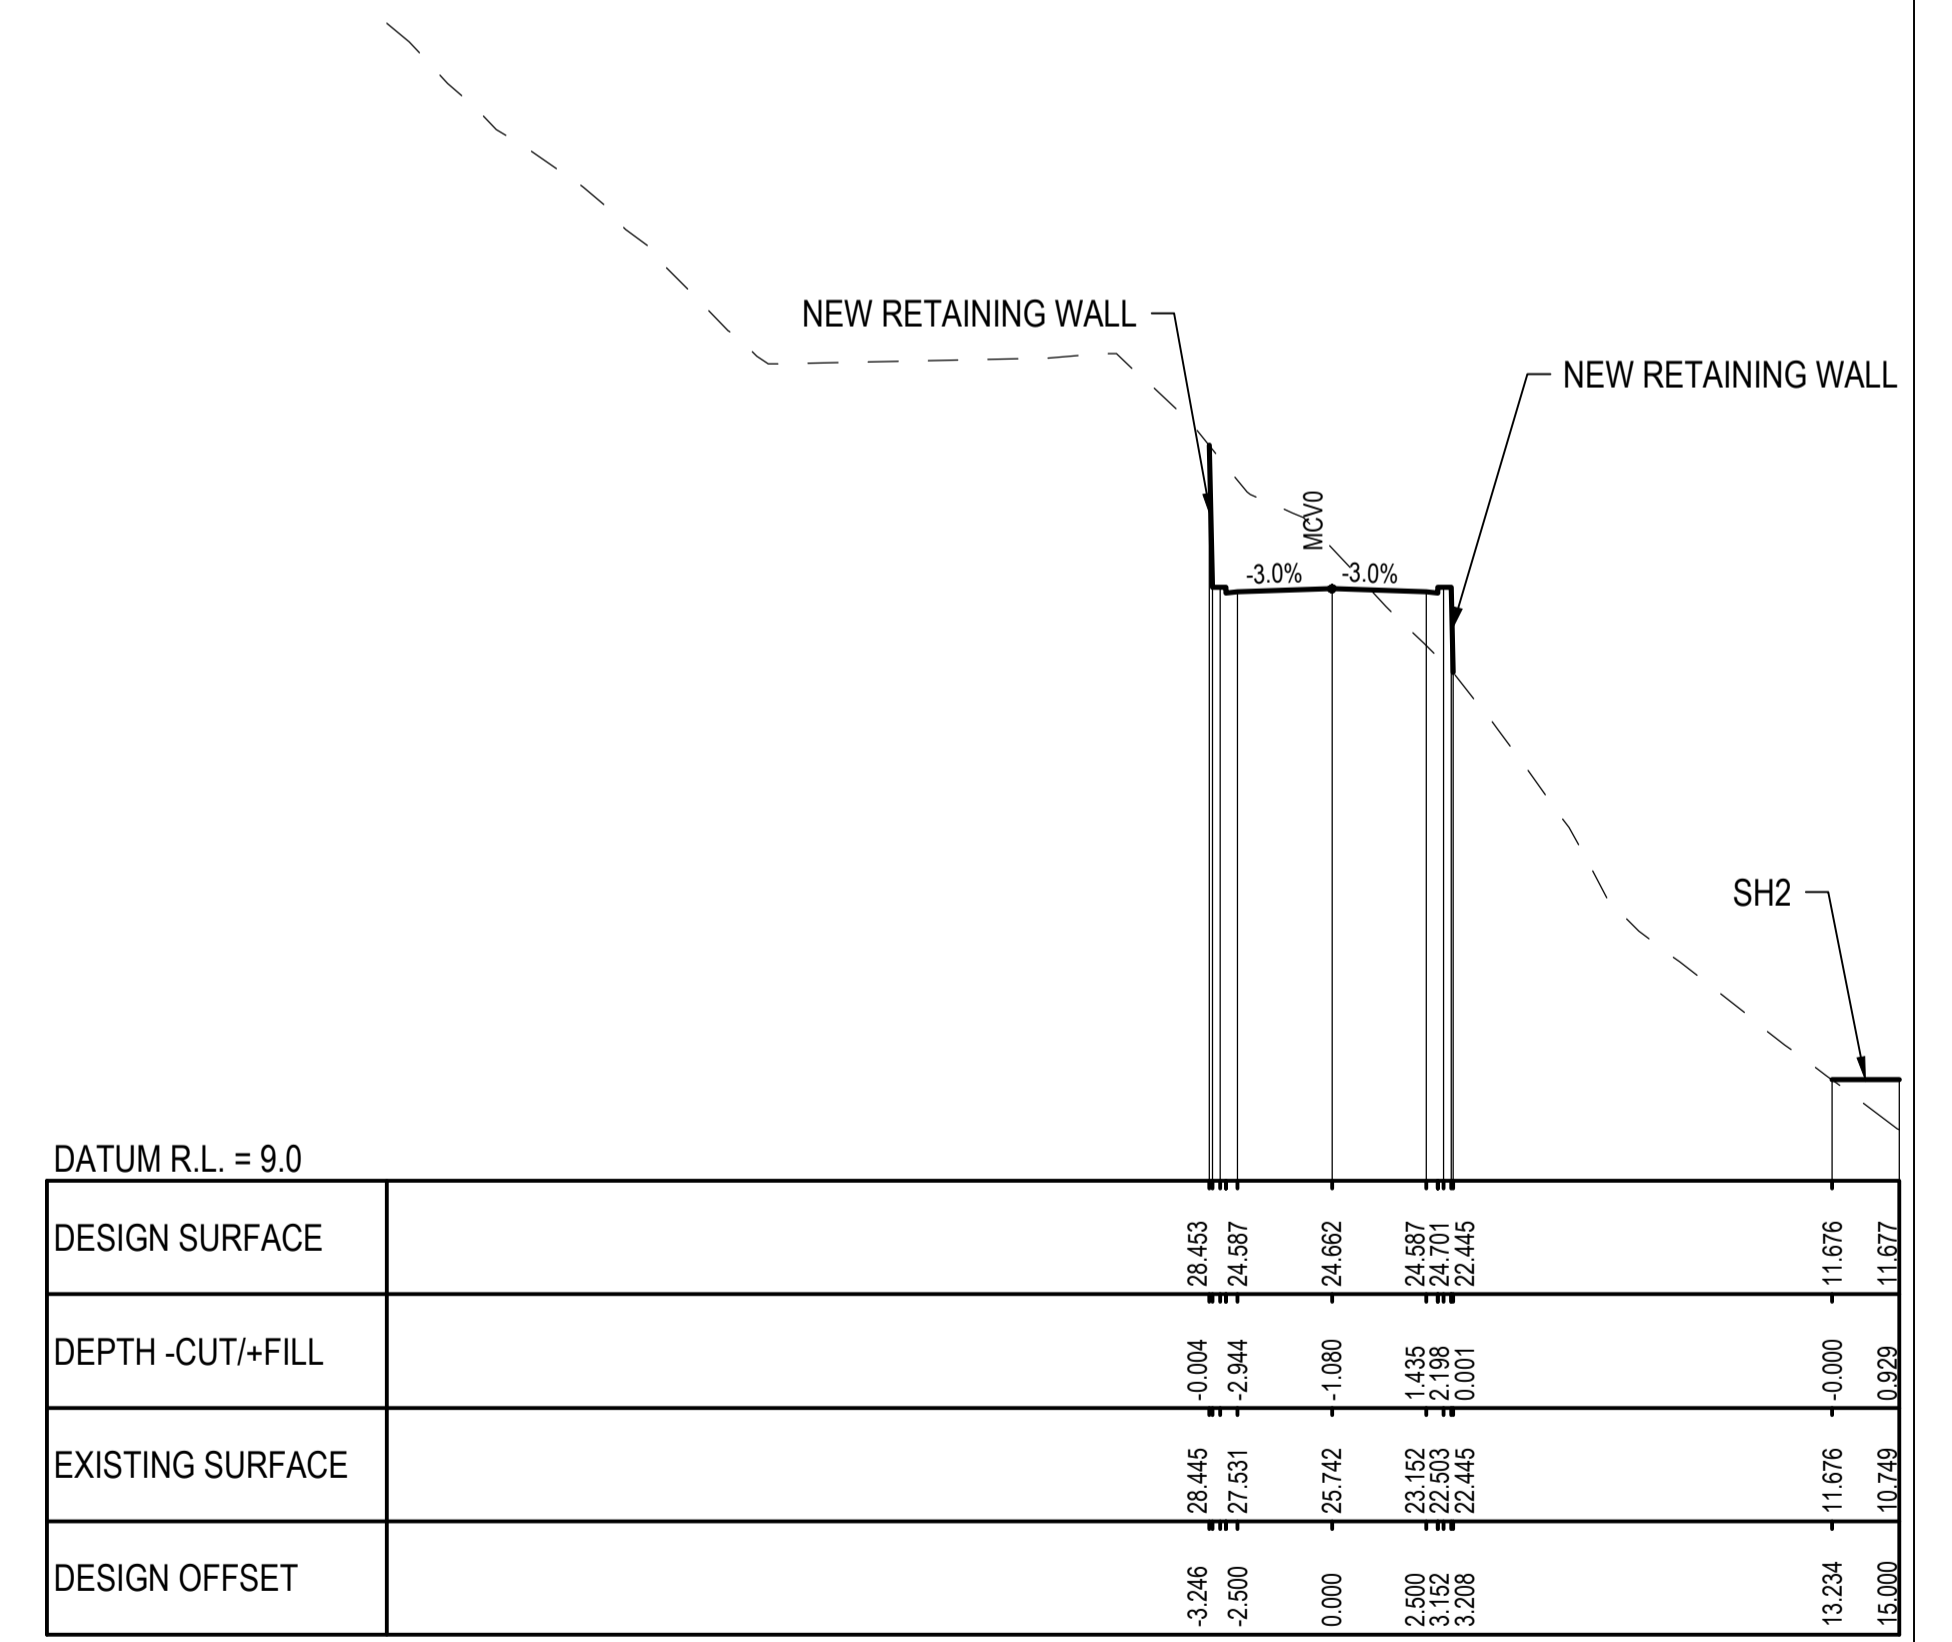

CH 40

PRELIMINARY


No	Revision	Note: * indicates signatures on original issue of drawing or last revision of drawing	Drawn	Checked	Approved	Date
A	REVISED CONSENT DESIGN ISSUE		NM	JH*	AM*	17.02.22




DO NOT SCALE
 COPYRIGHT ISTHMUS GROUP LIMITED
 This document may only be used by Isthmus' client (and any other person who Isthmus has agreed can use this document) for the purpose for which it was prepared and must not be used by any other person or for any other purpose.

Drawn	N. MACKIE	Designed	T. CRONIN
Drafting Check	G. DOUGHERTY*	Design Check	C. MORRIS*
Approved			
Date			
Scale	1:200	This Drawing must not be used for Construction unless signed as Approved	


Client	RIVERLINK RIVERLINK
Project	CROSS SECTIONS (MCV0) 760 WESTERN HUTT ROAD (CASA LOMA) - SHEET 1 OF 4
Title	
Original Size	A1
Drawing No:	A16-4381-C801
Rev:	A

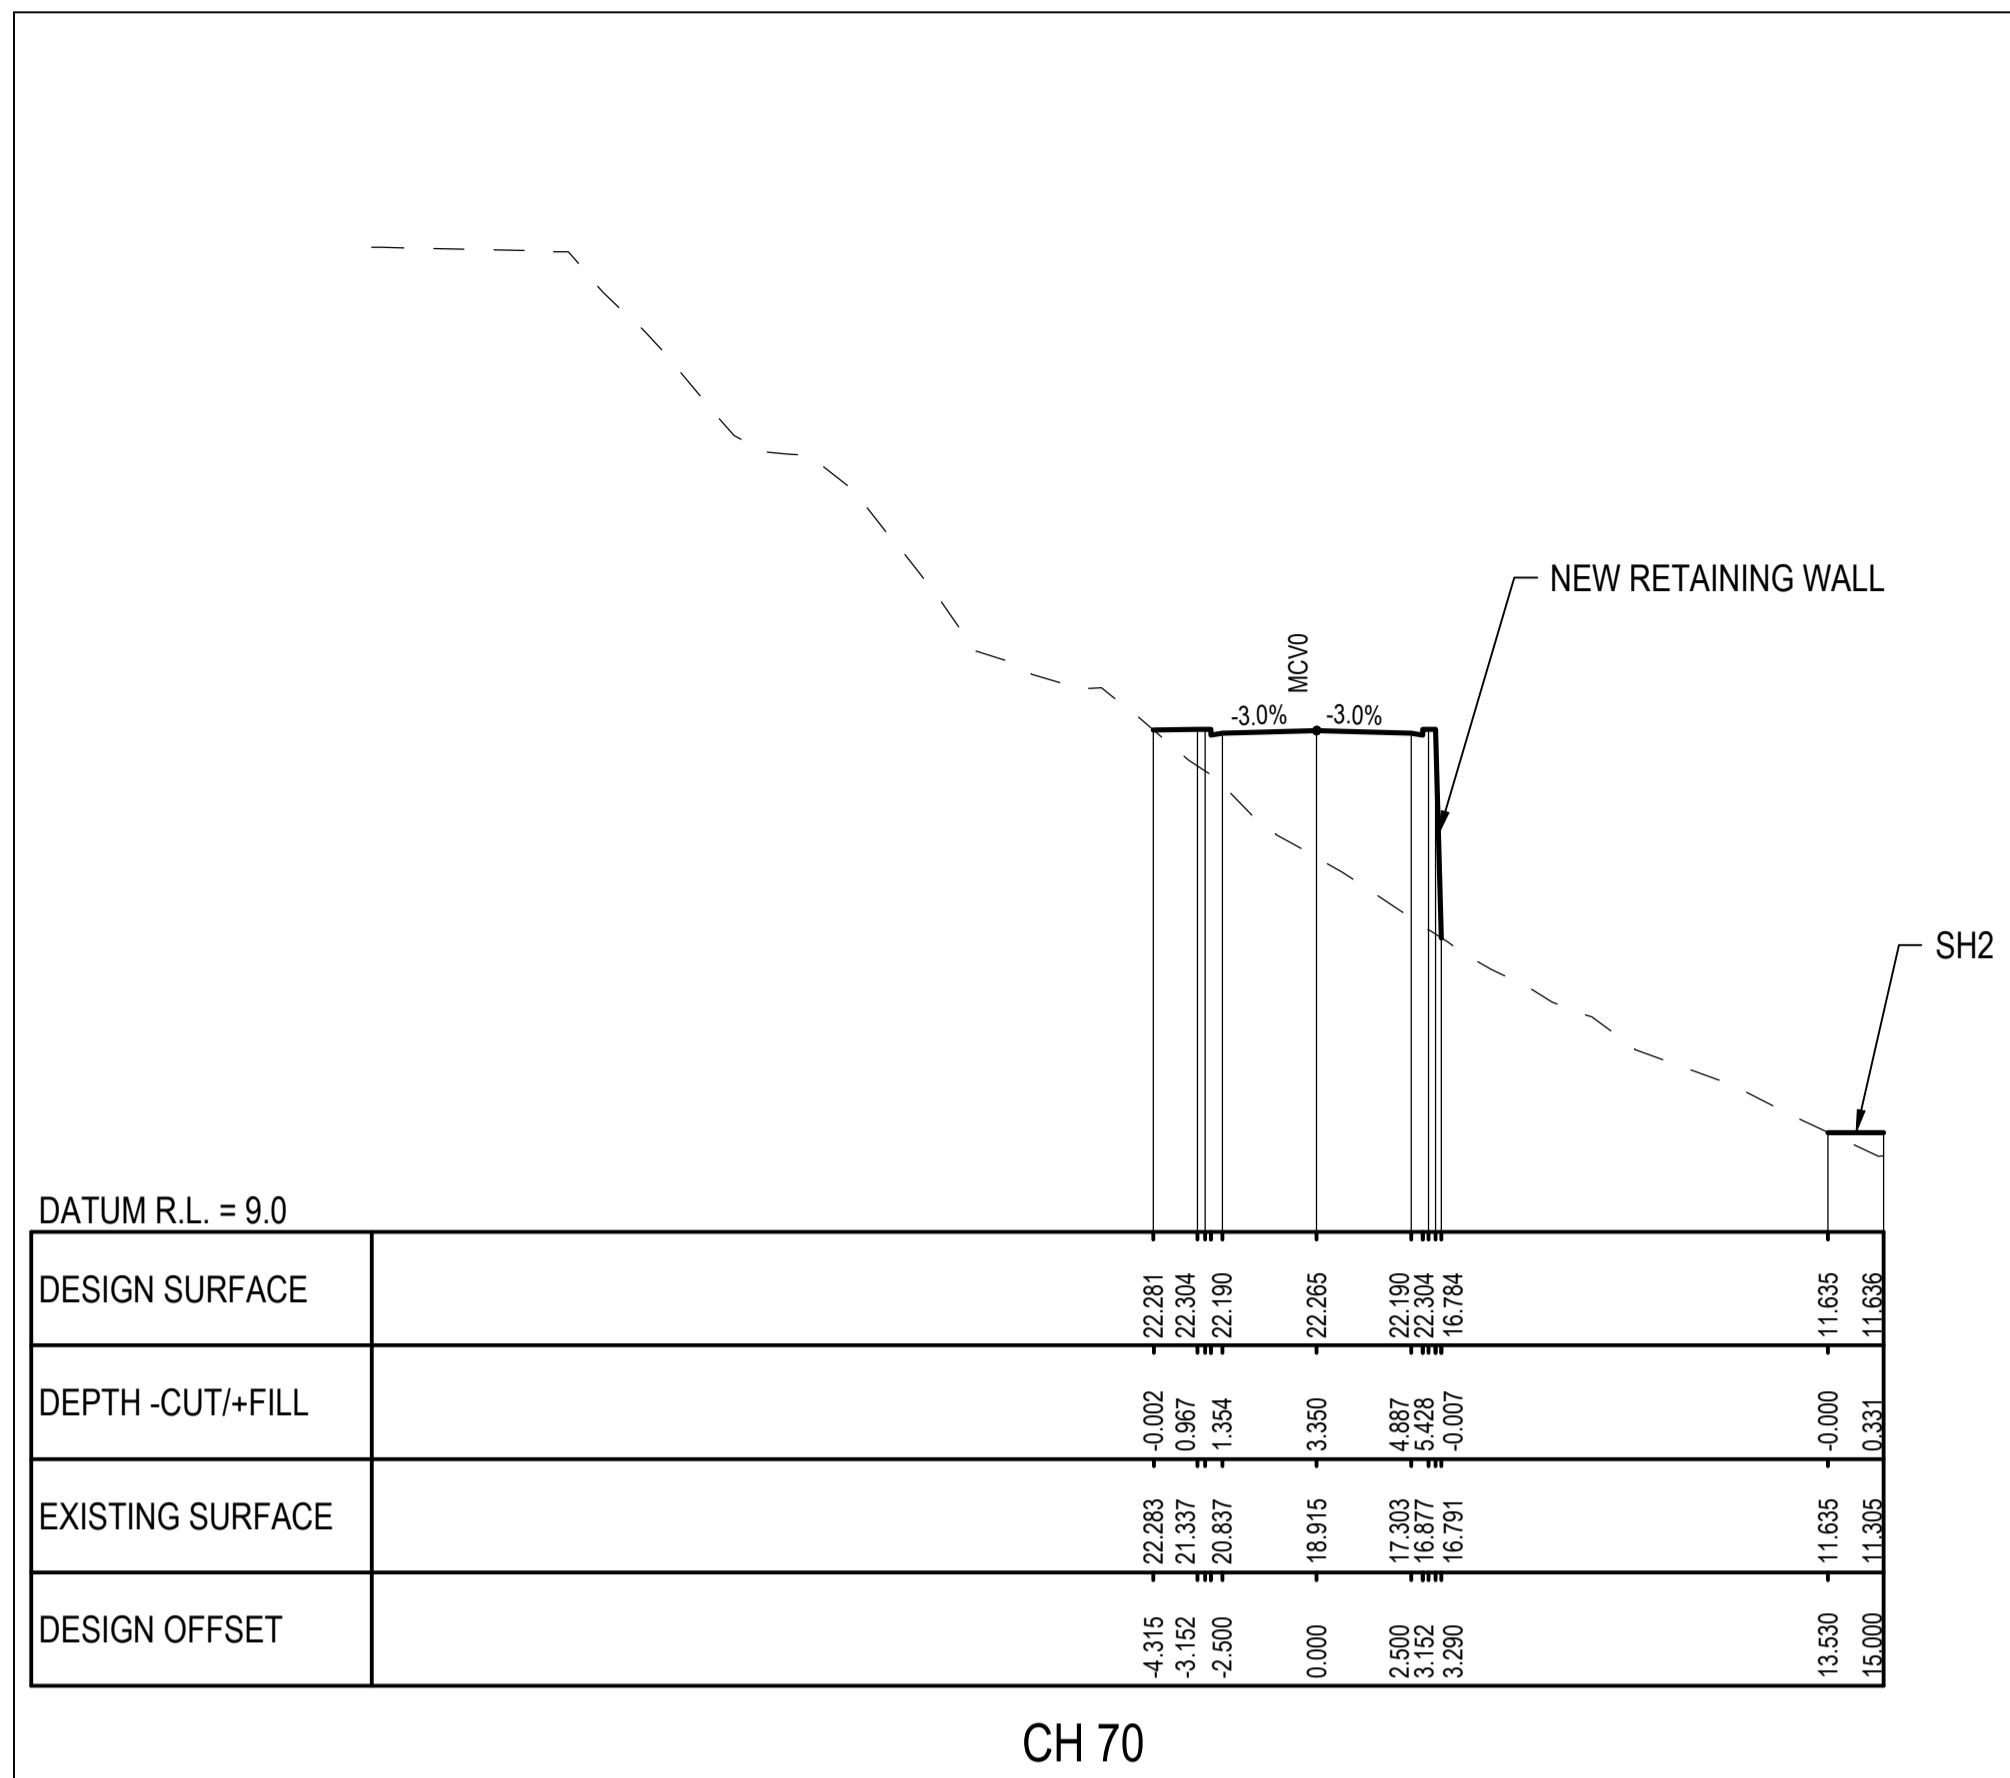


CH 70

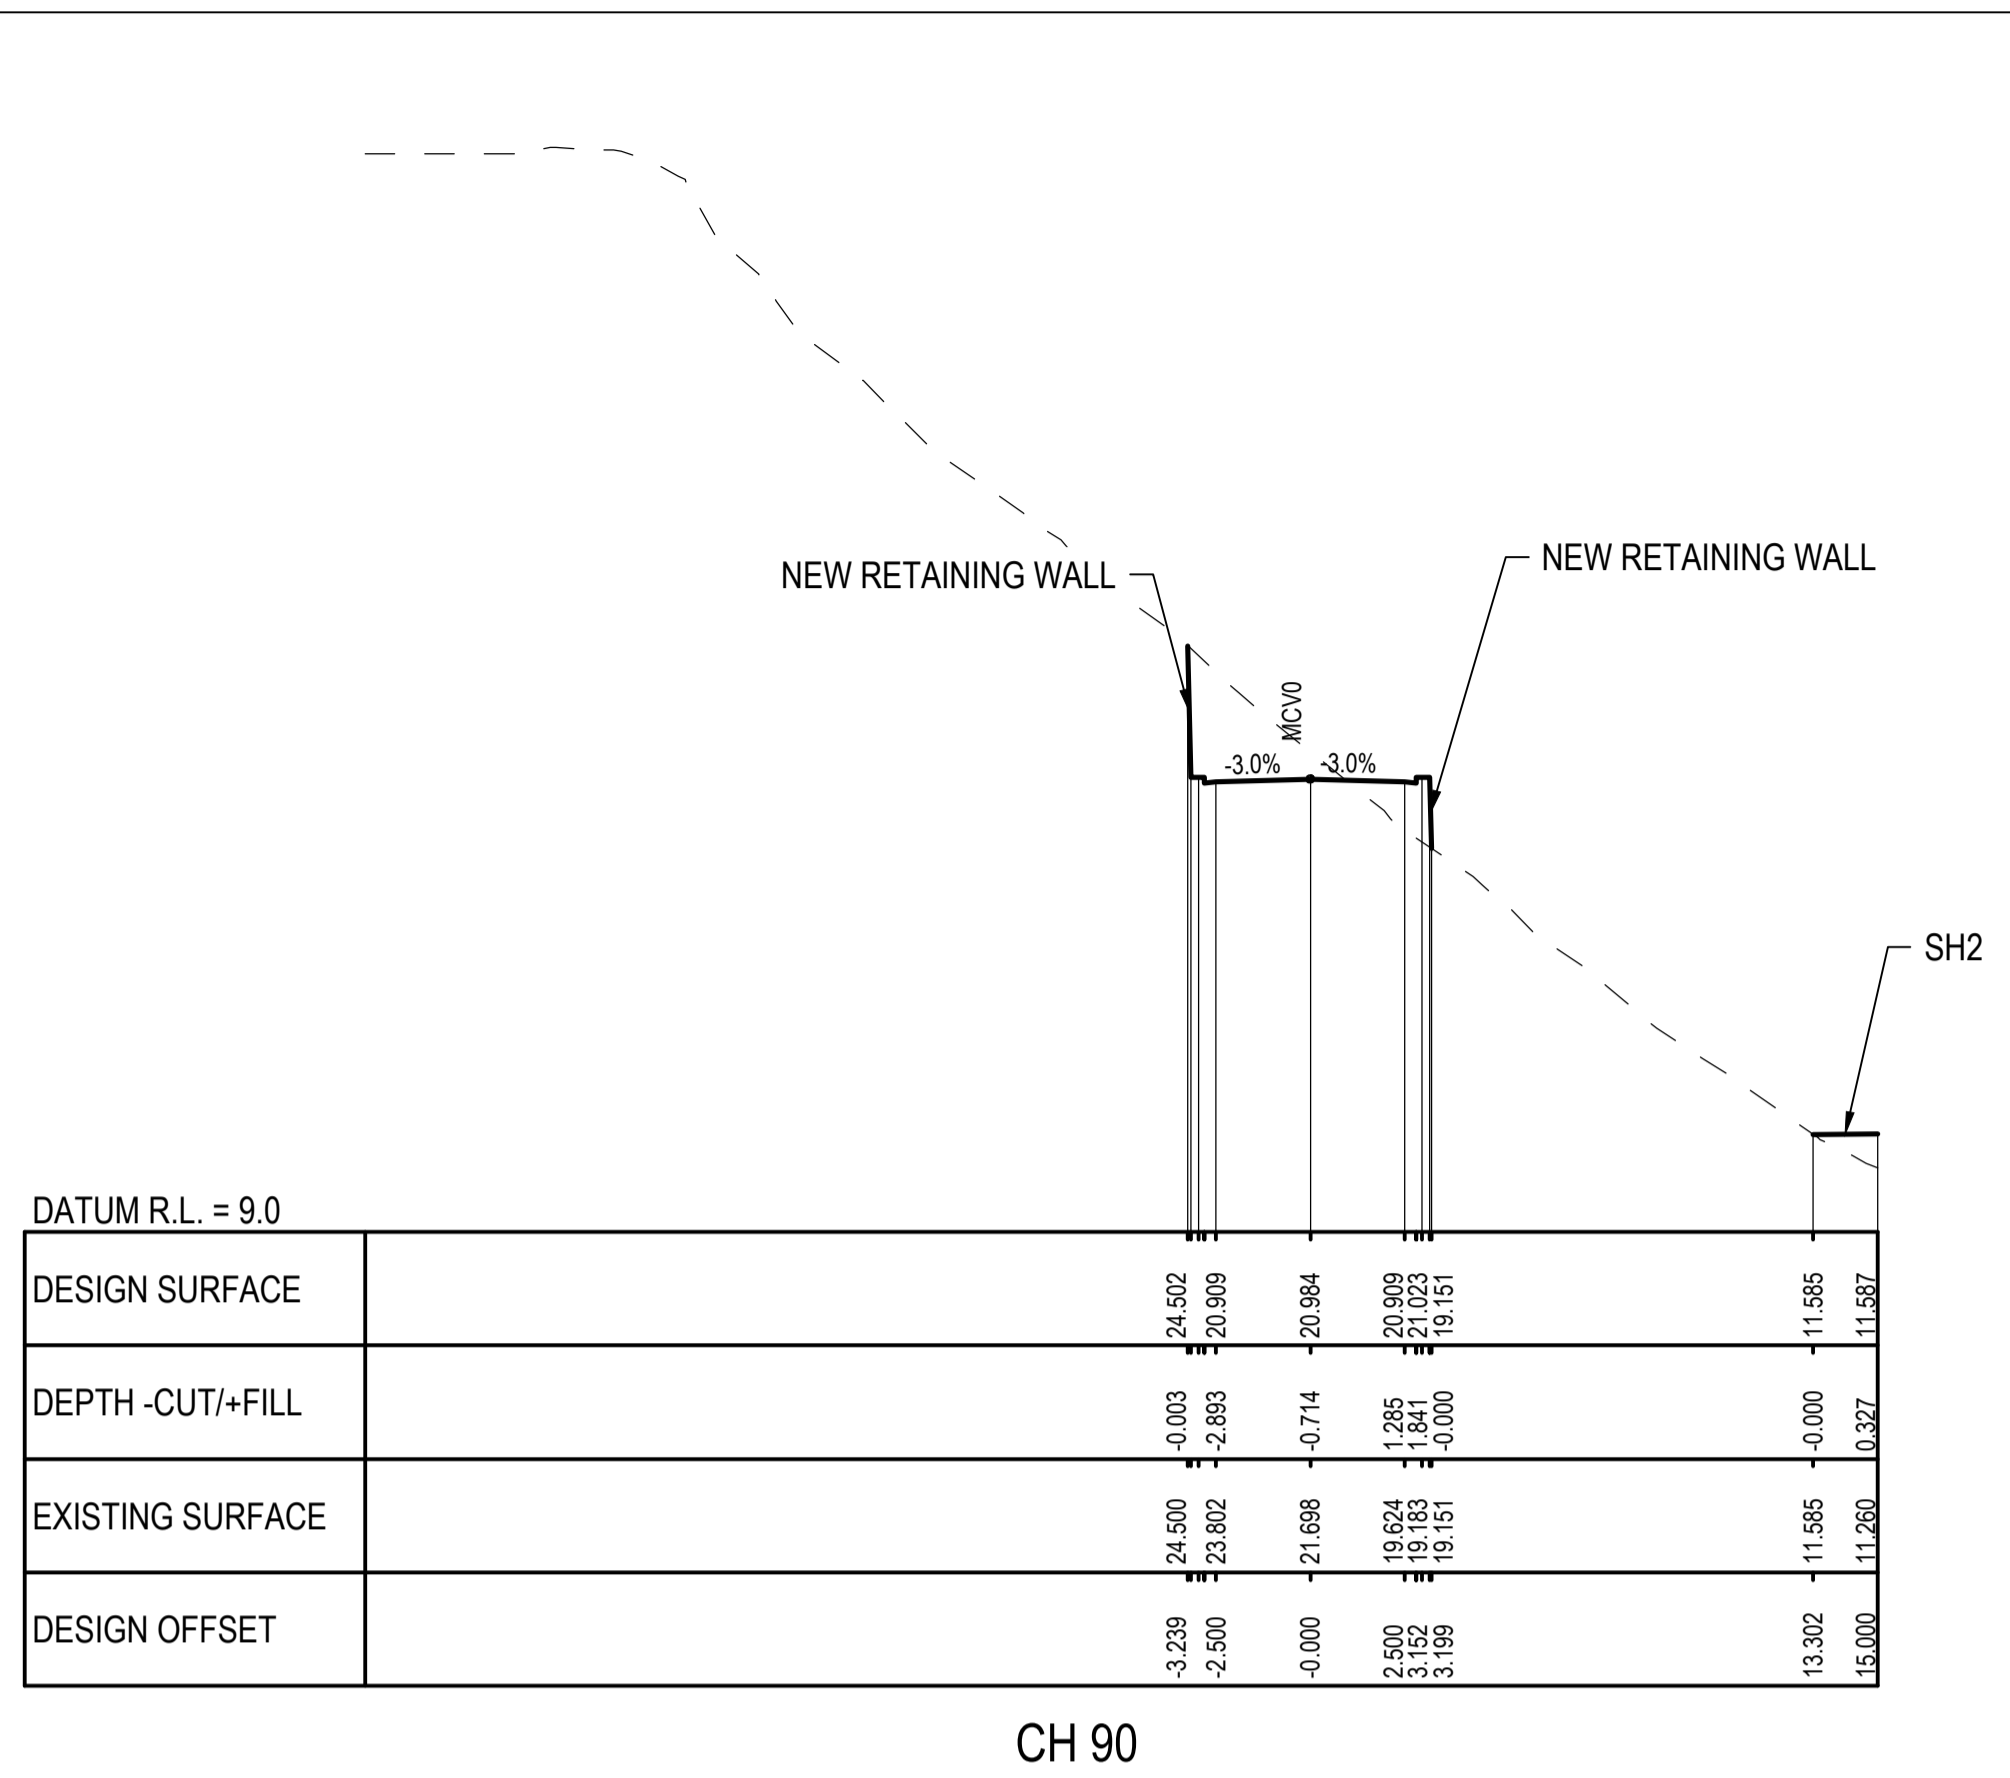


CH 90

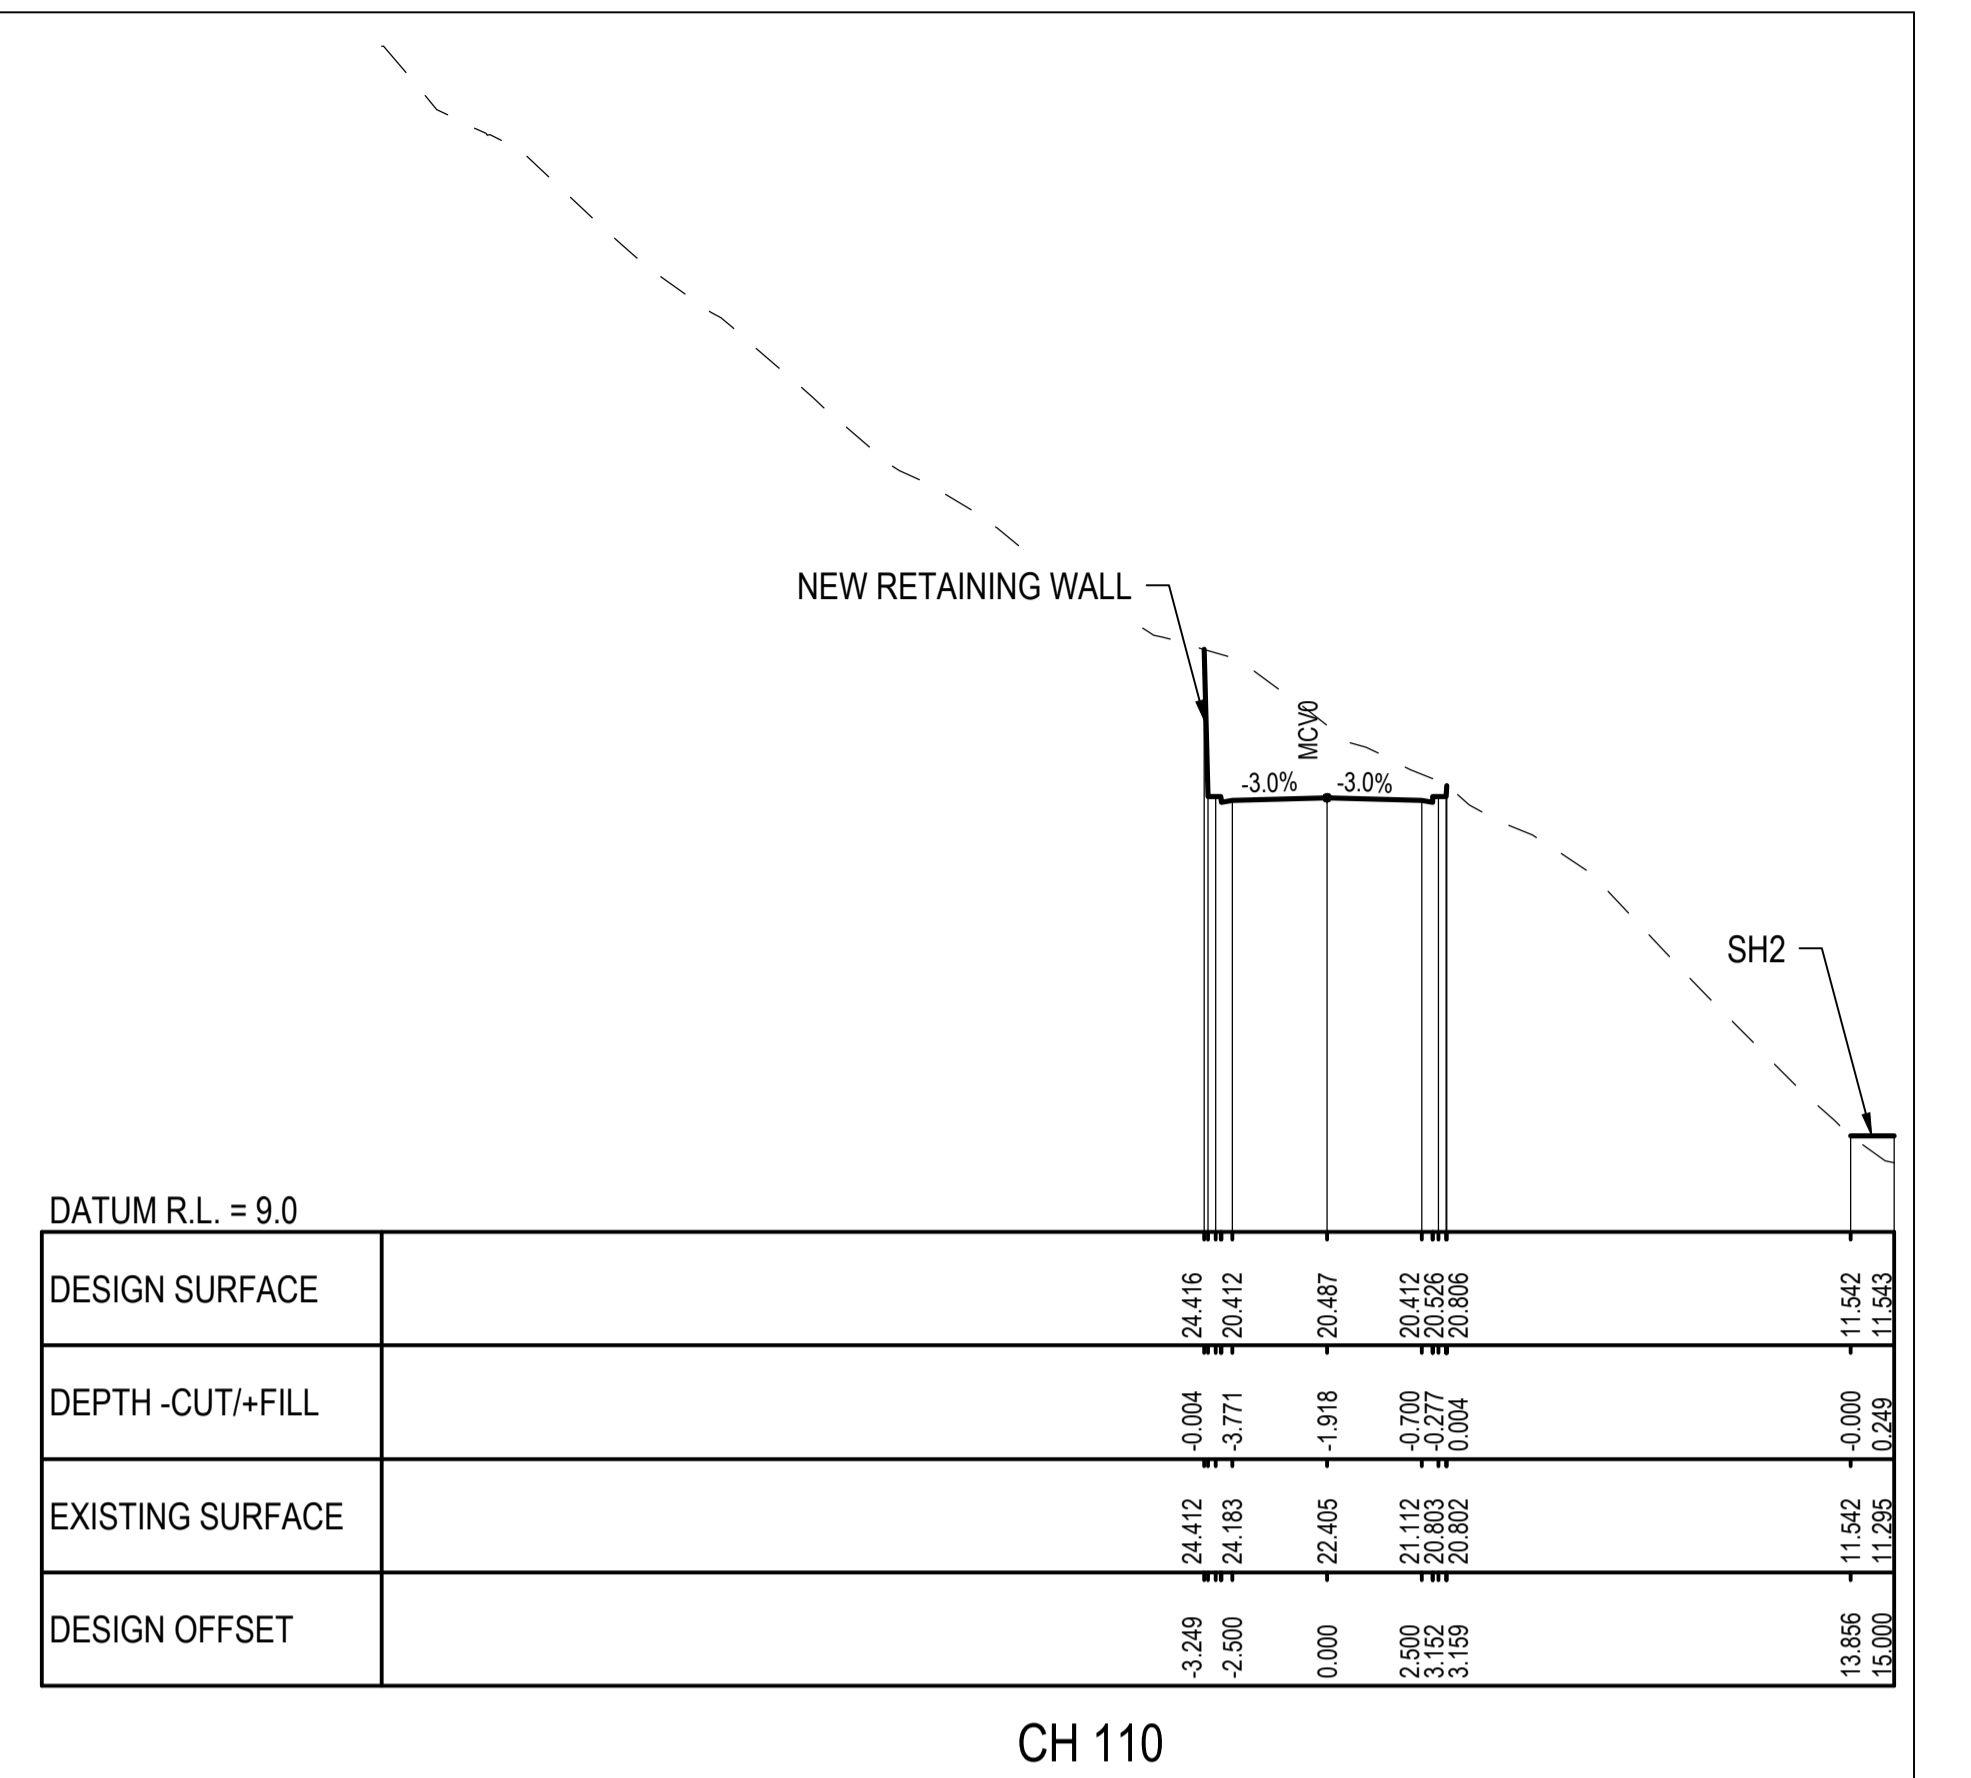


CH 110

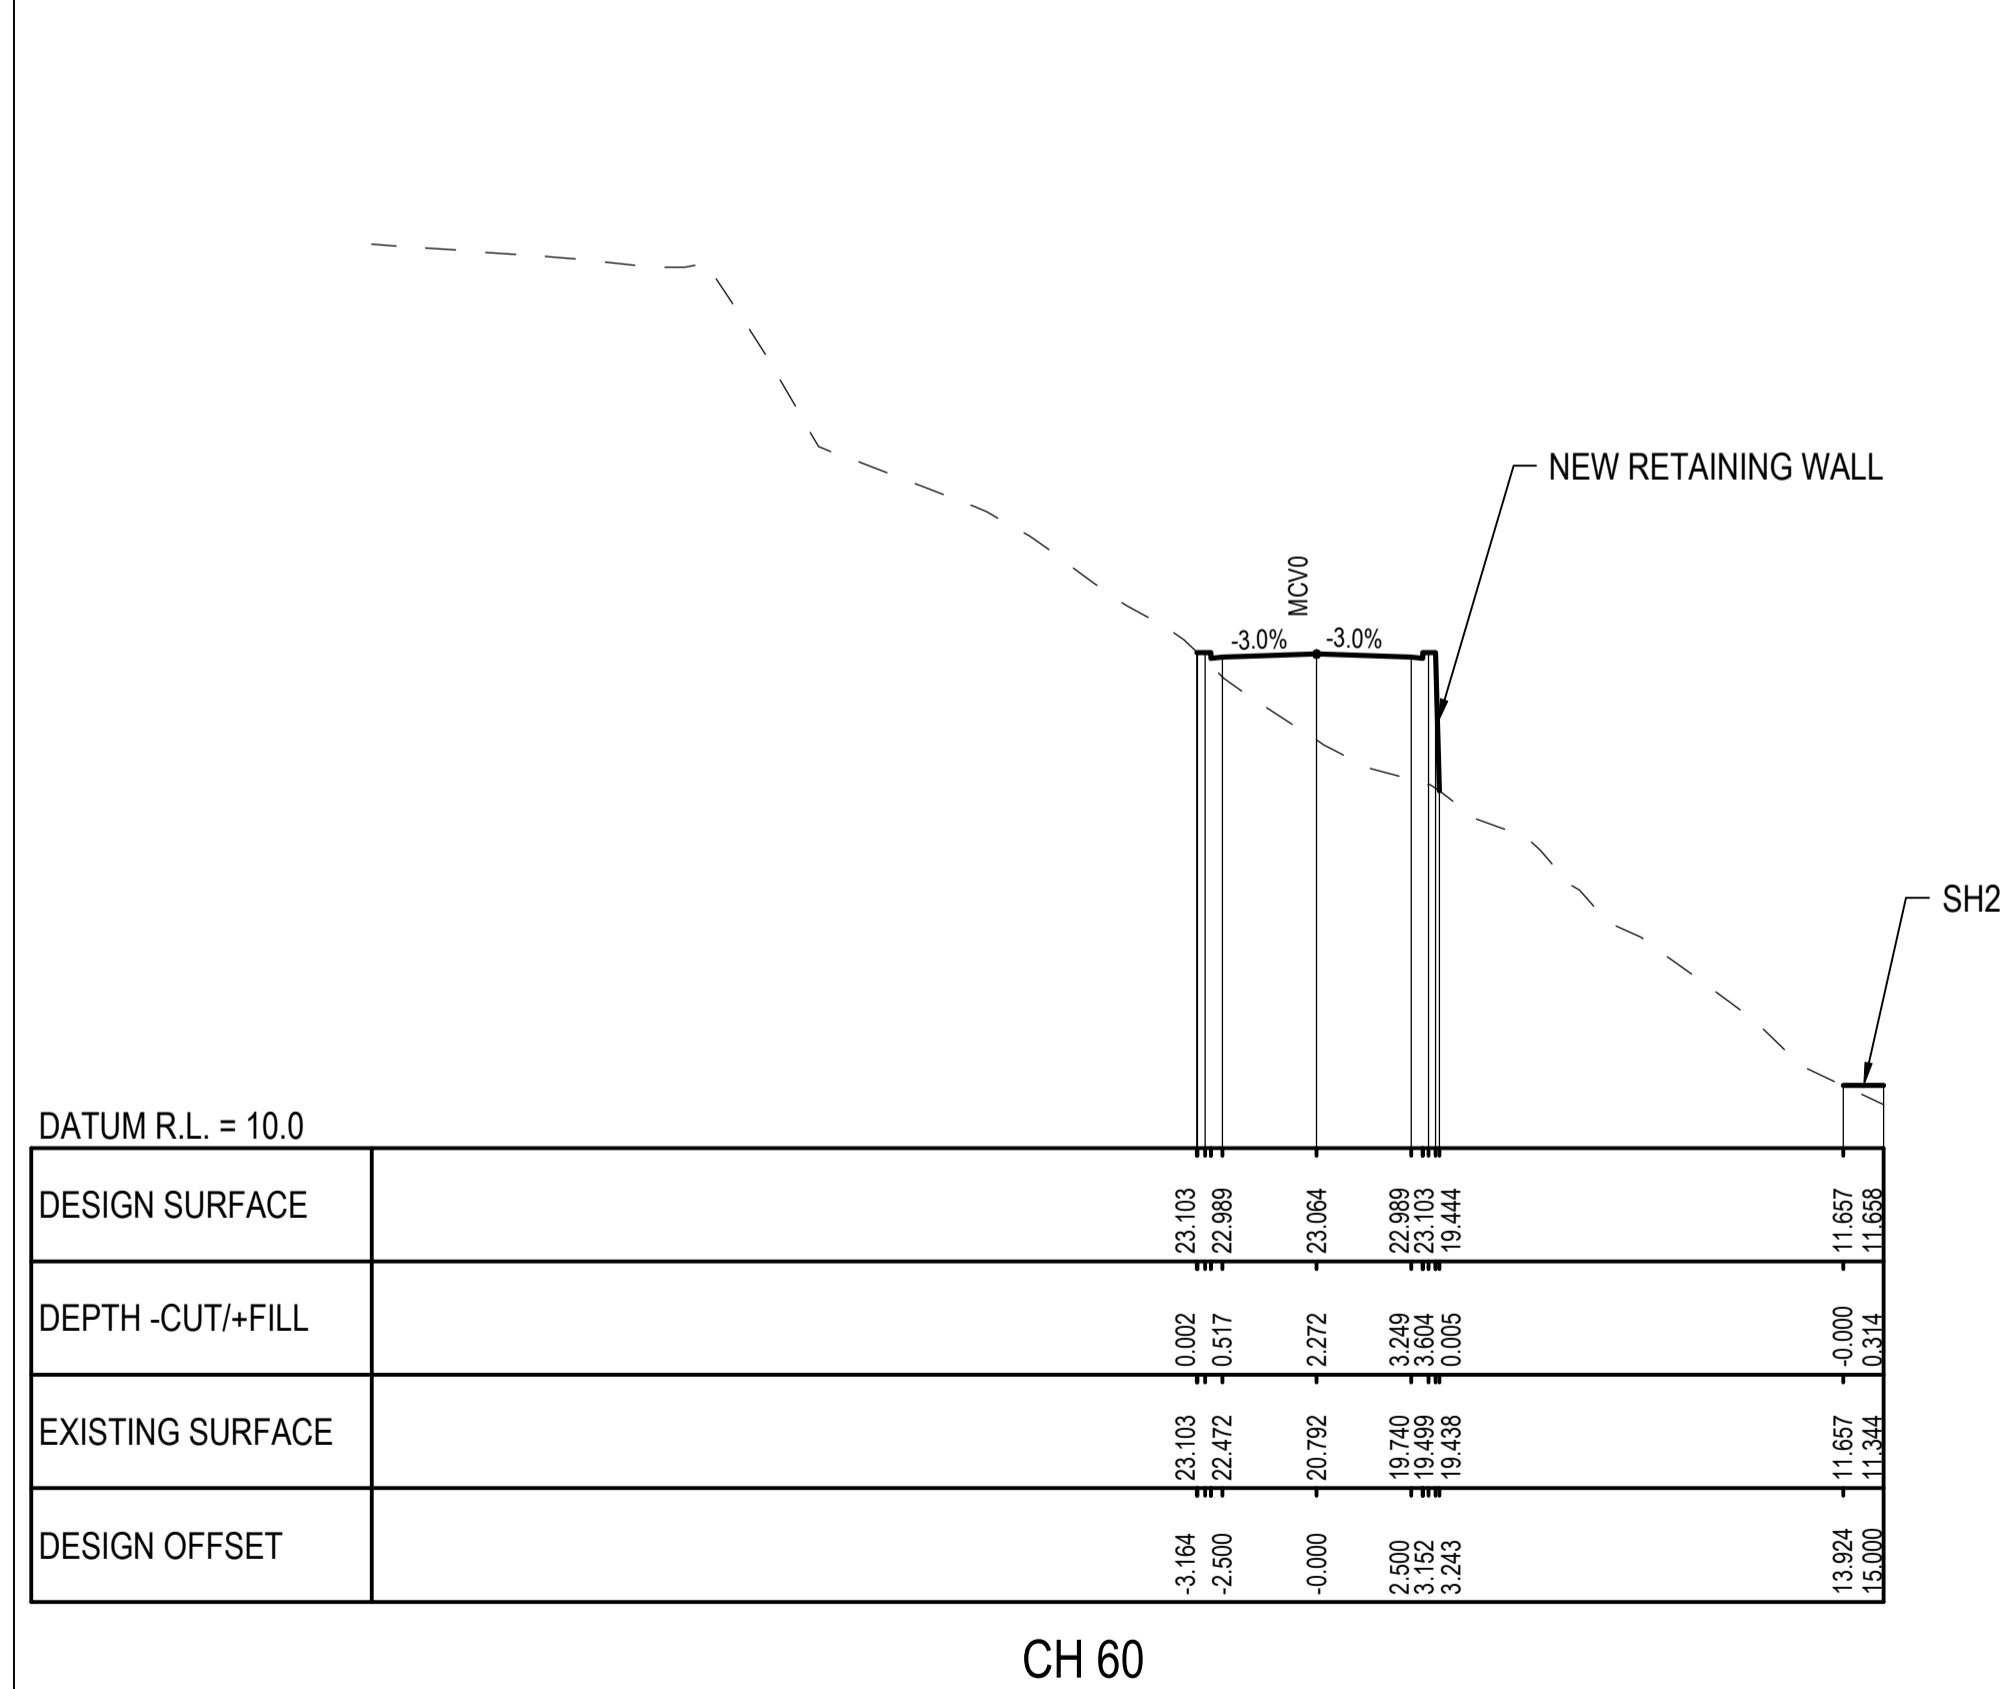

CH 60

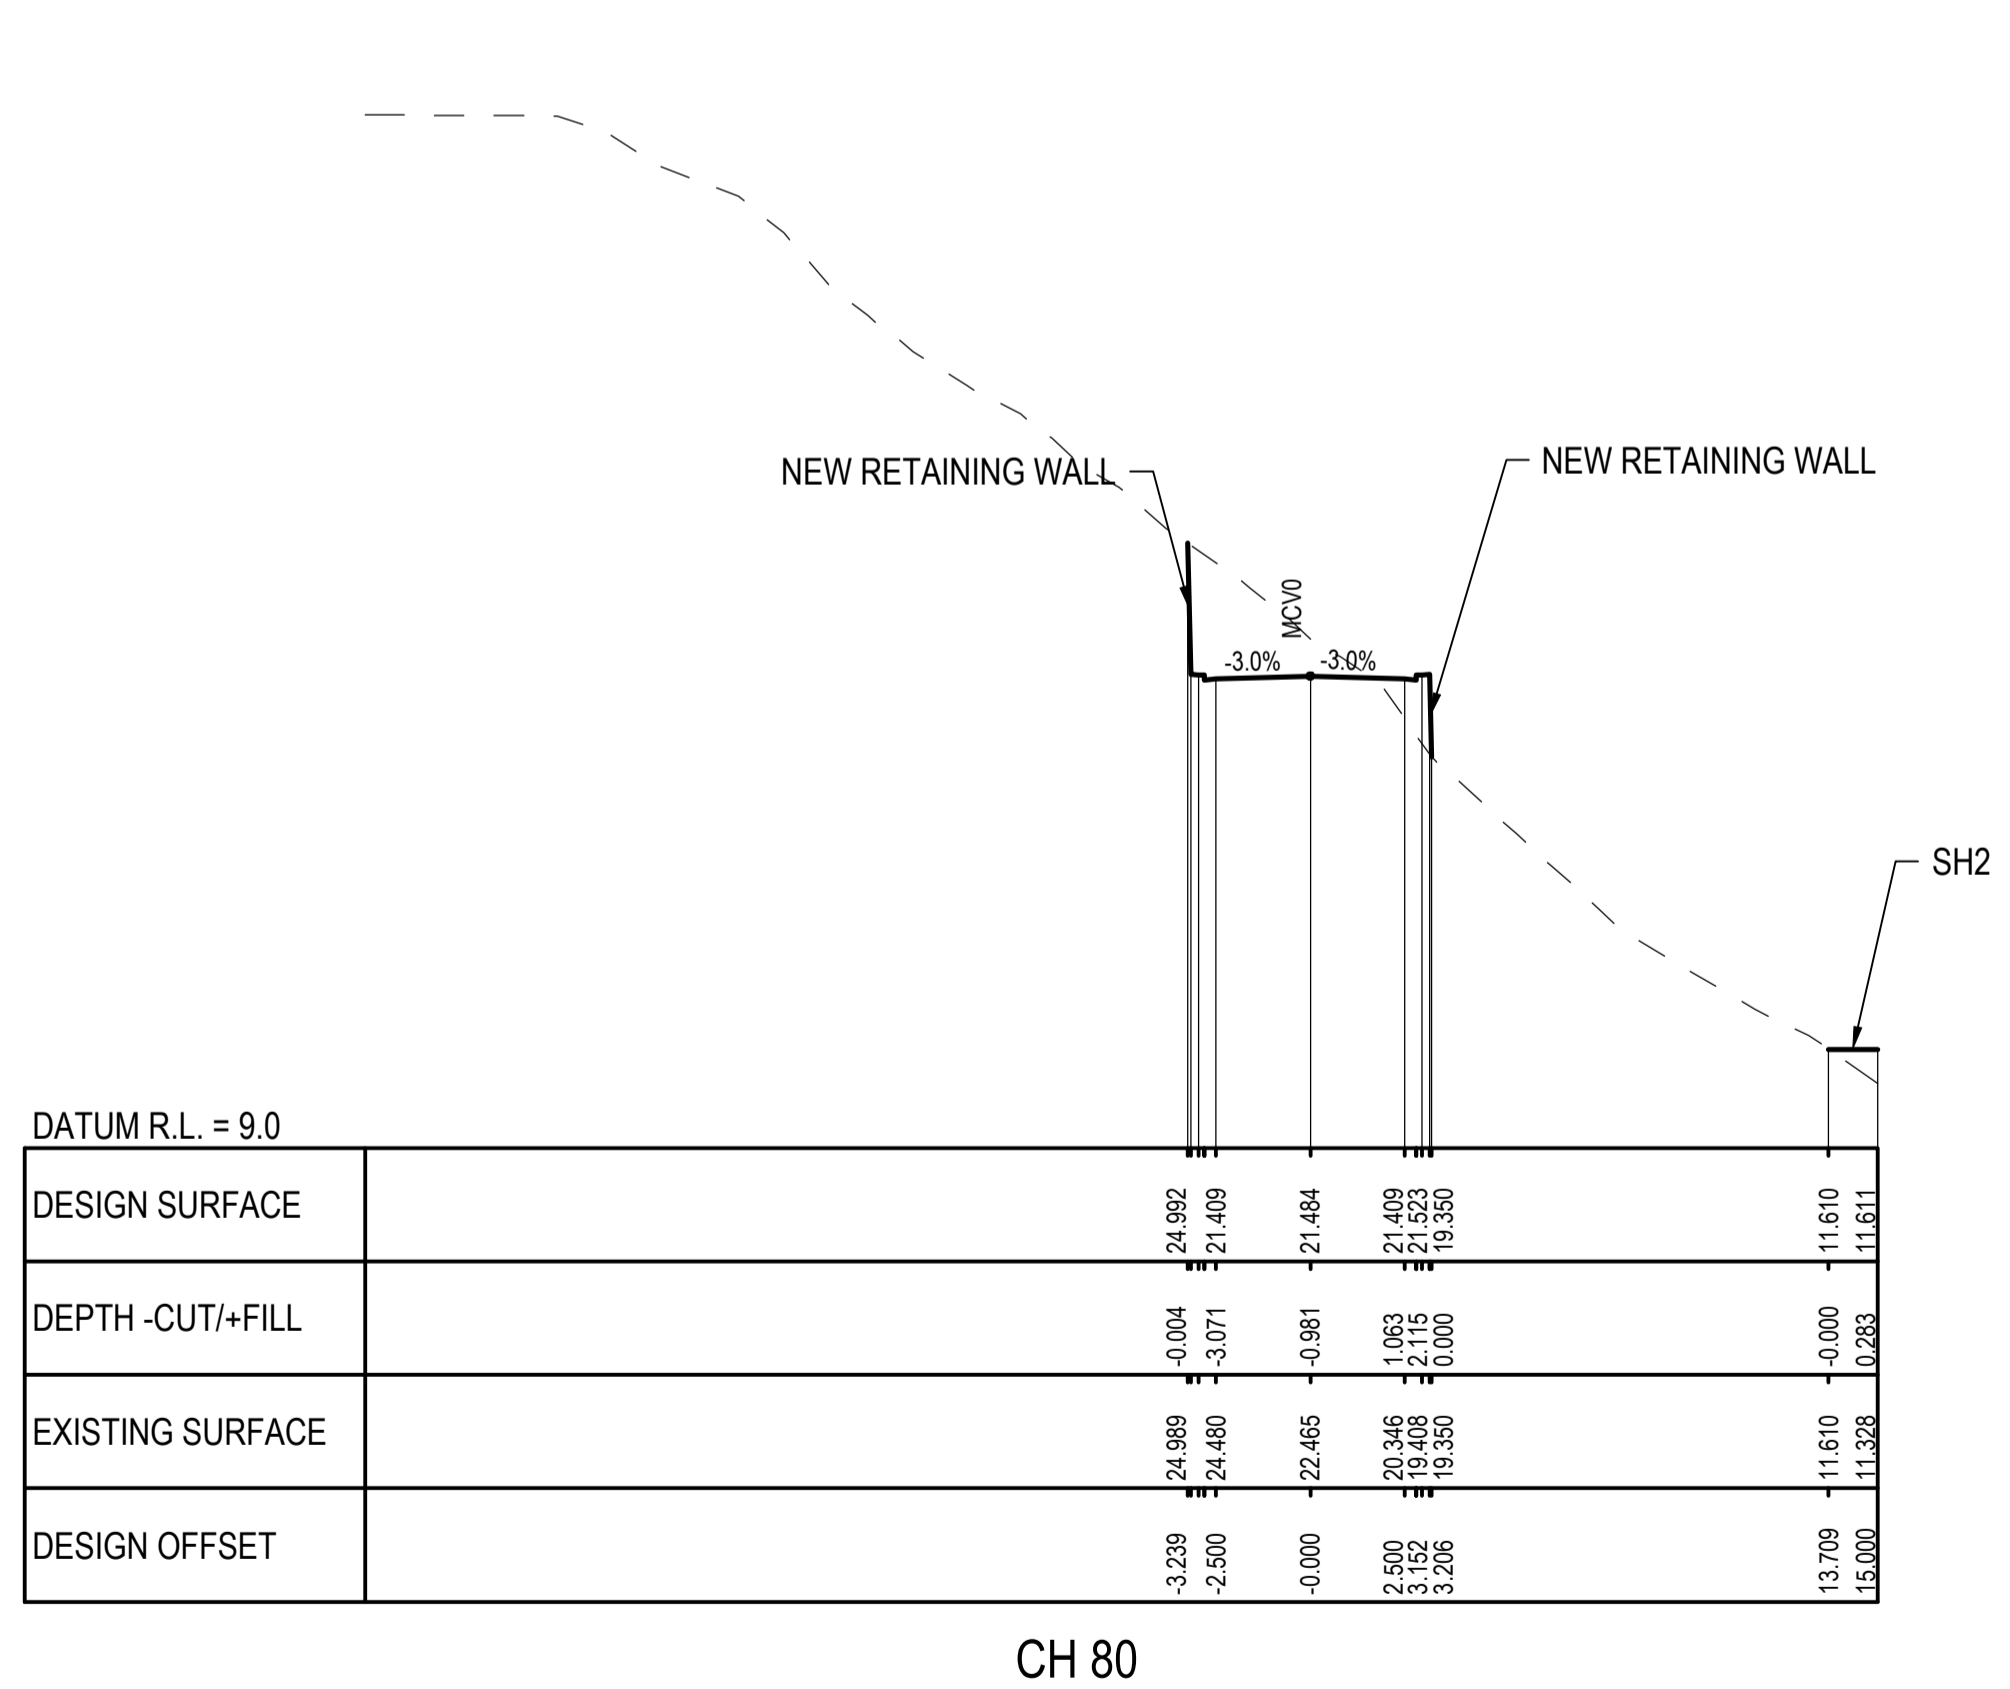

CH 80

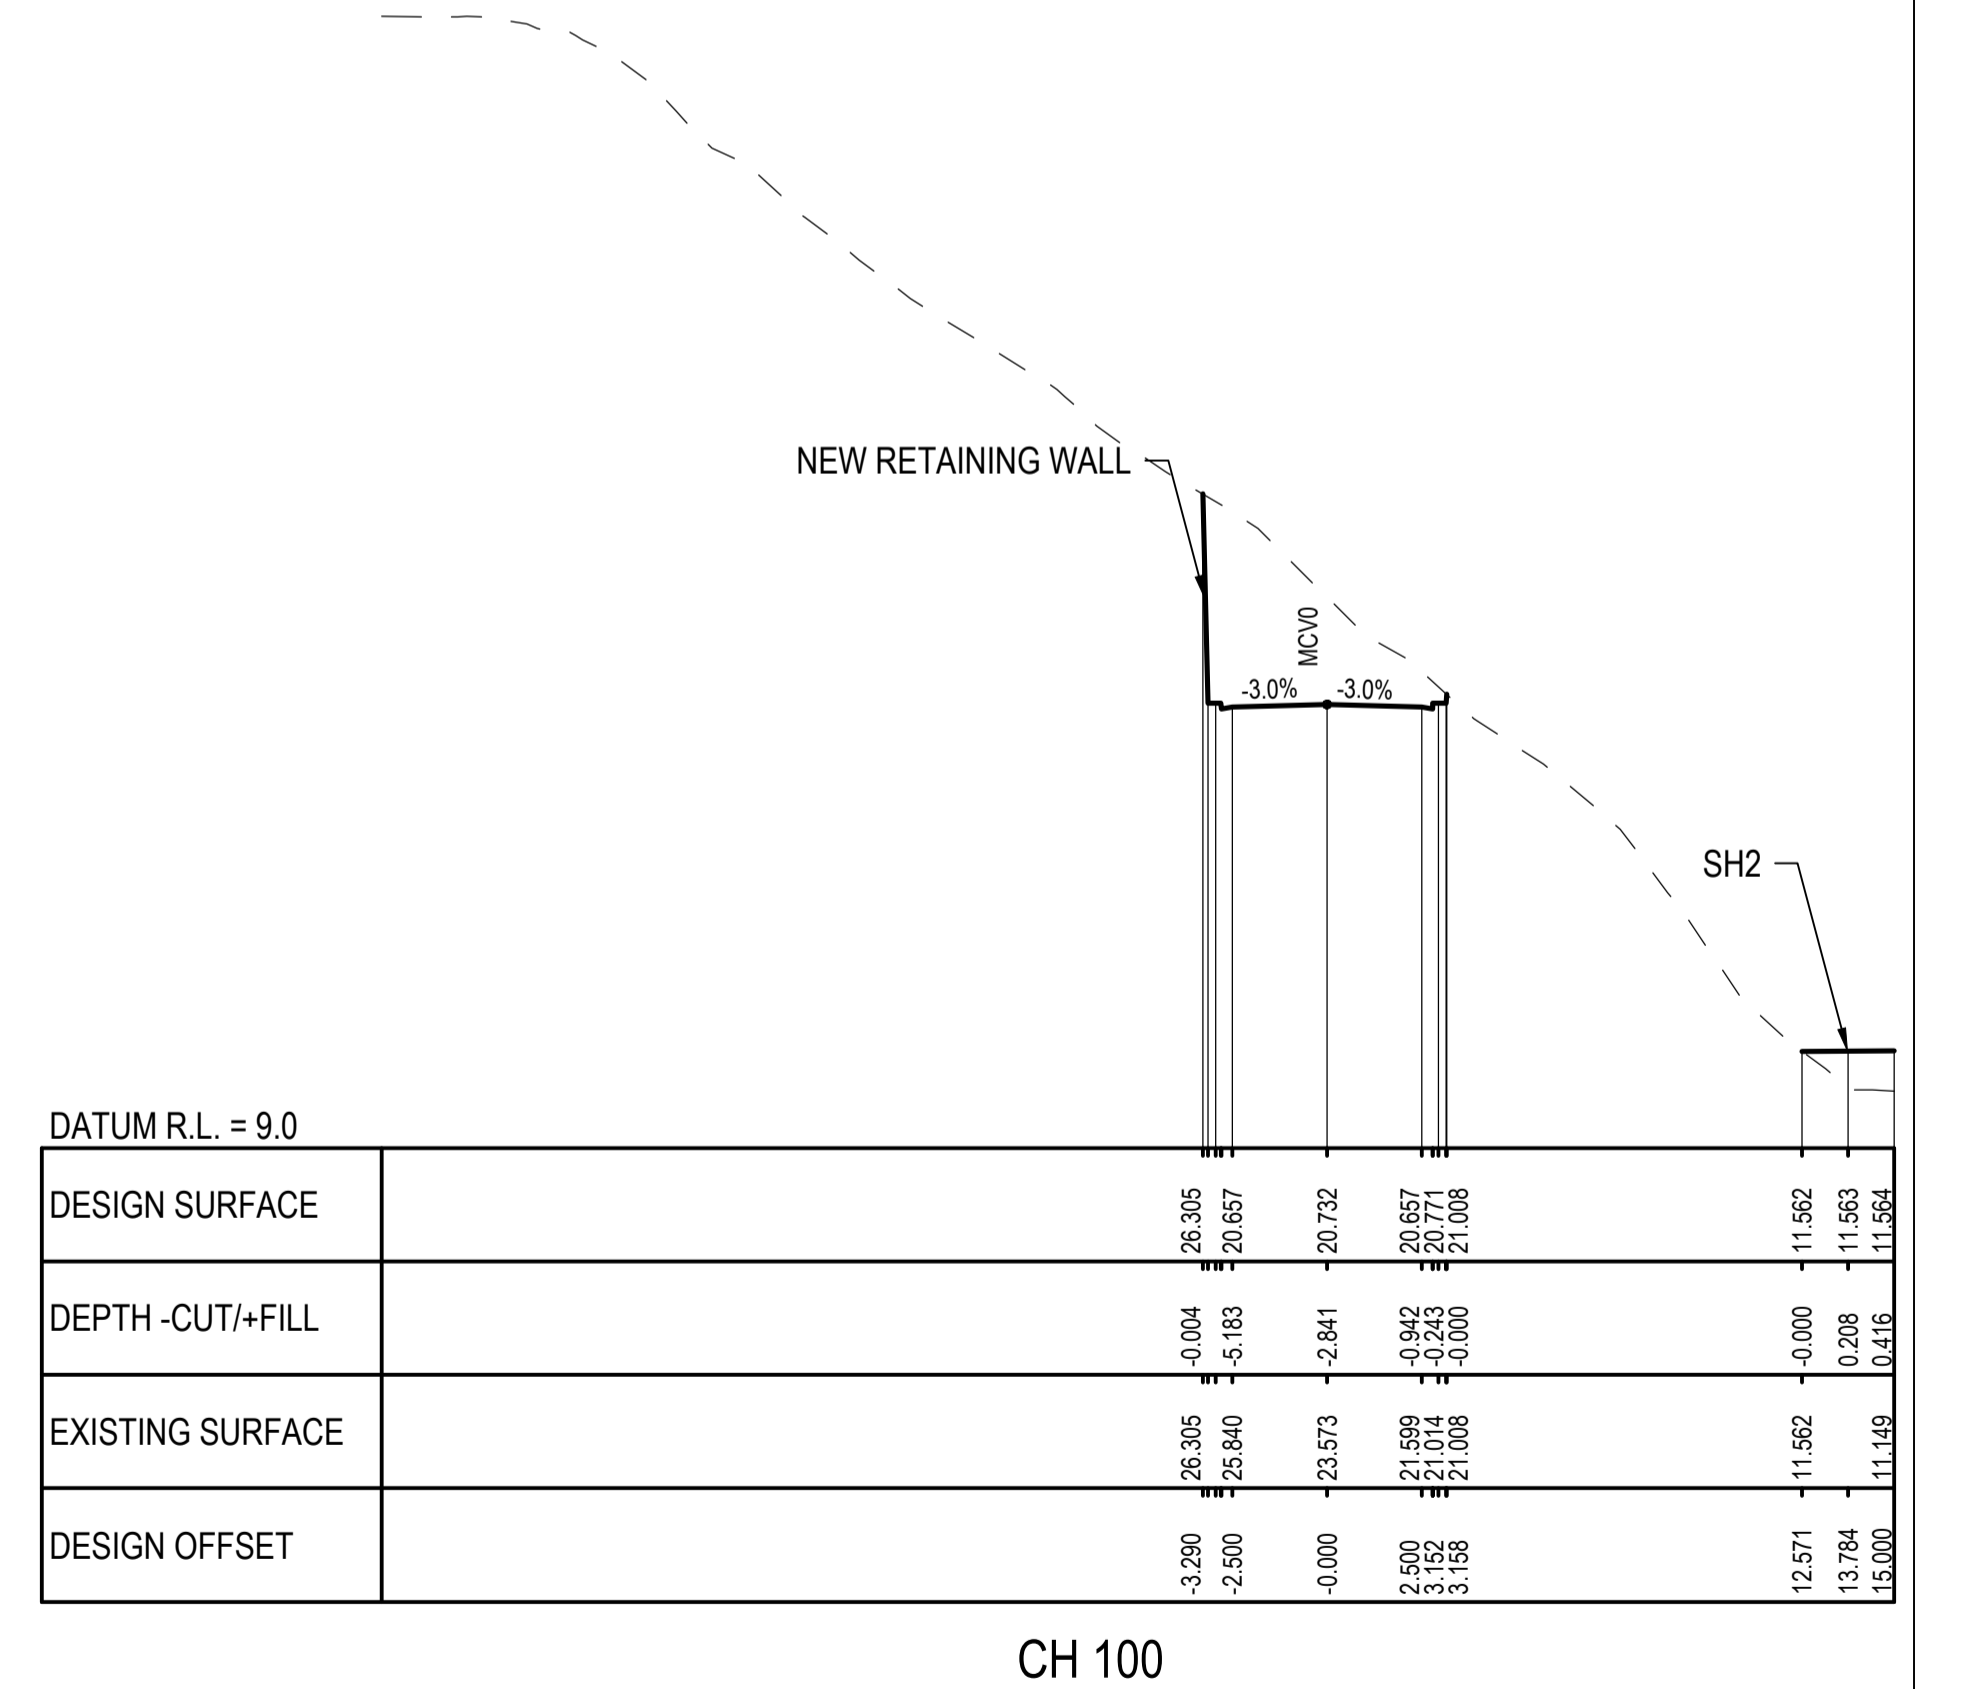

CH 100

PRELIMINARY


A		REVISED CONSENT DESIGN ISSUE	NM	JH*	AM*	17.02.22
No	Revision	Note: * indicates signatures on original issue of drawing or last revision of drawing	Drawn	Checked	Approved	Date




DO NOT SCALE
 COPYRIGHT ISTHMUS GROUP LIMITED®
 This document may only be used by Isthmus' client (and any other person who Isthmus has agreed can use this document) for the purpose for which it was prepared and must not be used by any other person or for any other purpose.

Drawn	N. MACKIE	Designed	T. CRONIN
Drafting Check	G. DOUGHERTY*	Design Check	C. MORRIS*
Approved			
Date			
Scale	1:200	This Drawing must not be used for Construction unless signed as Approved	


Client	RIVERLINK RIVERLINK		
Project	CROSS SECTIONS (MCV0)		
Title	760 WESTERN HUTT ROAD (CASA LOMA) - SHEET 2 OF 4		
Original Size	A1	Drawing No:	A16-4381-C802
Rev:	A		

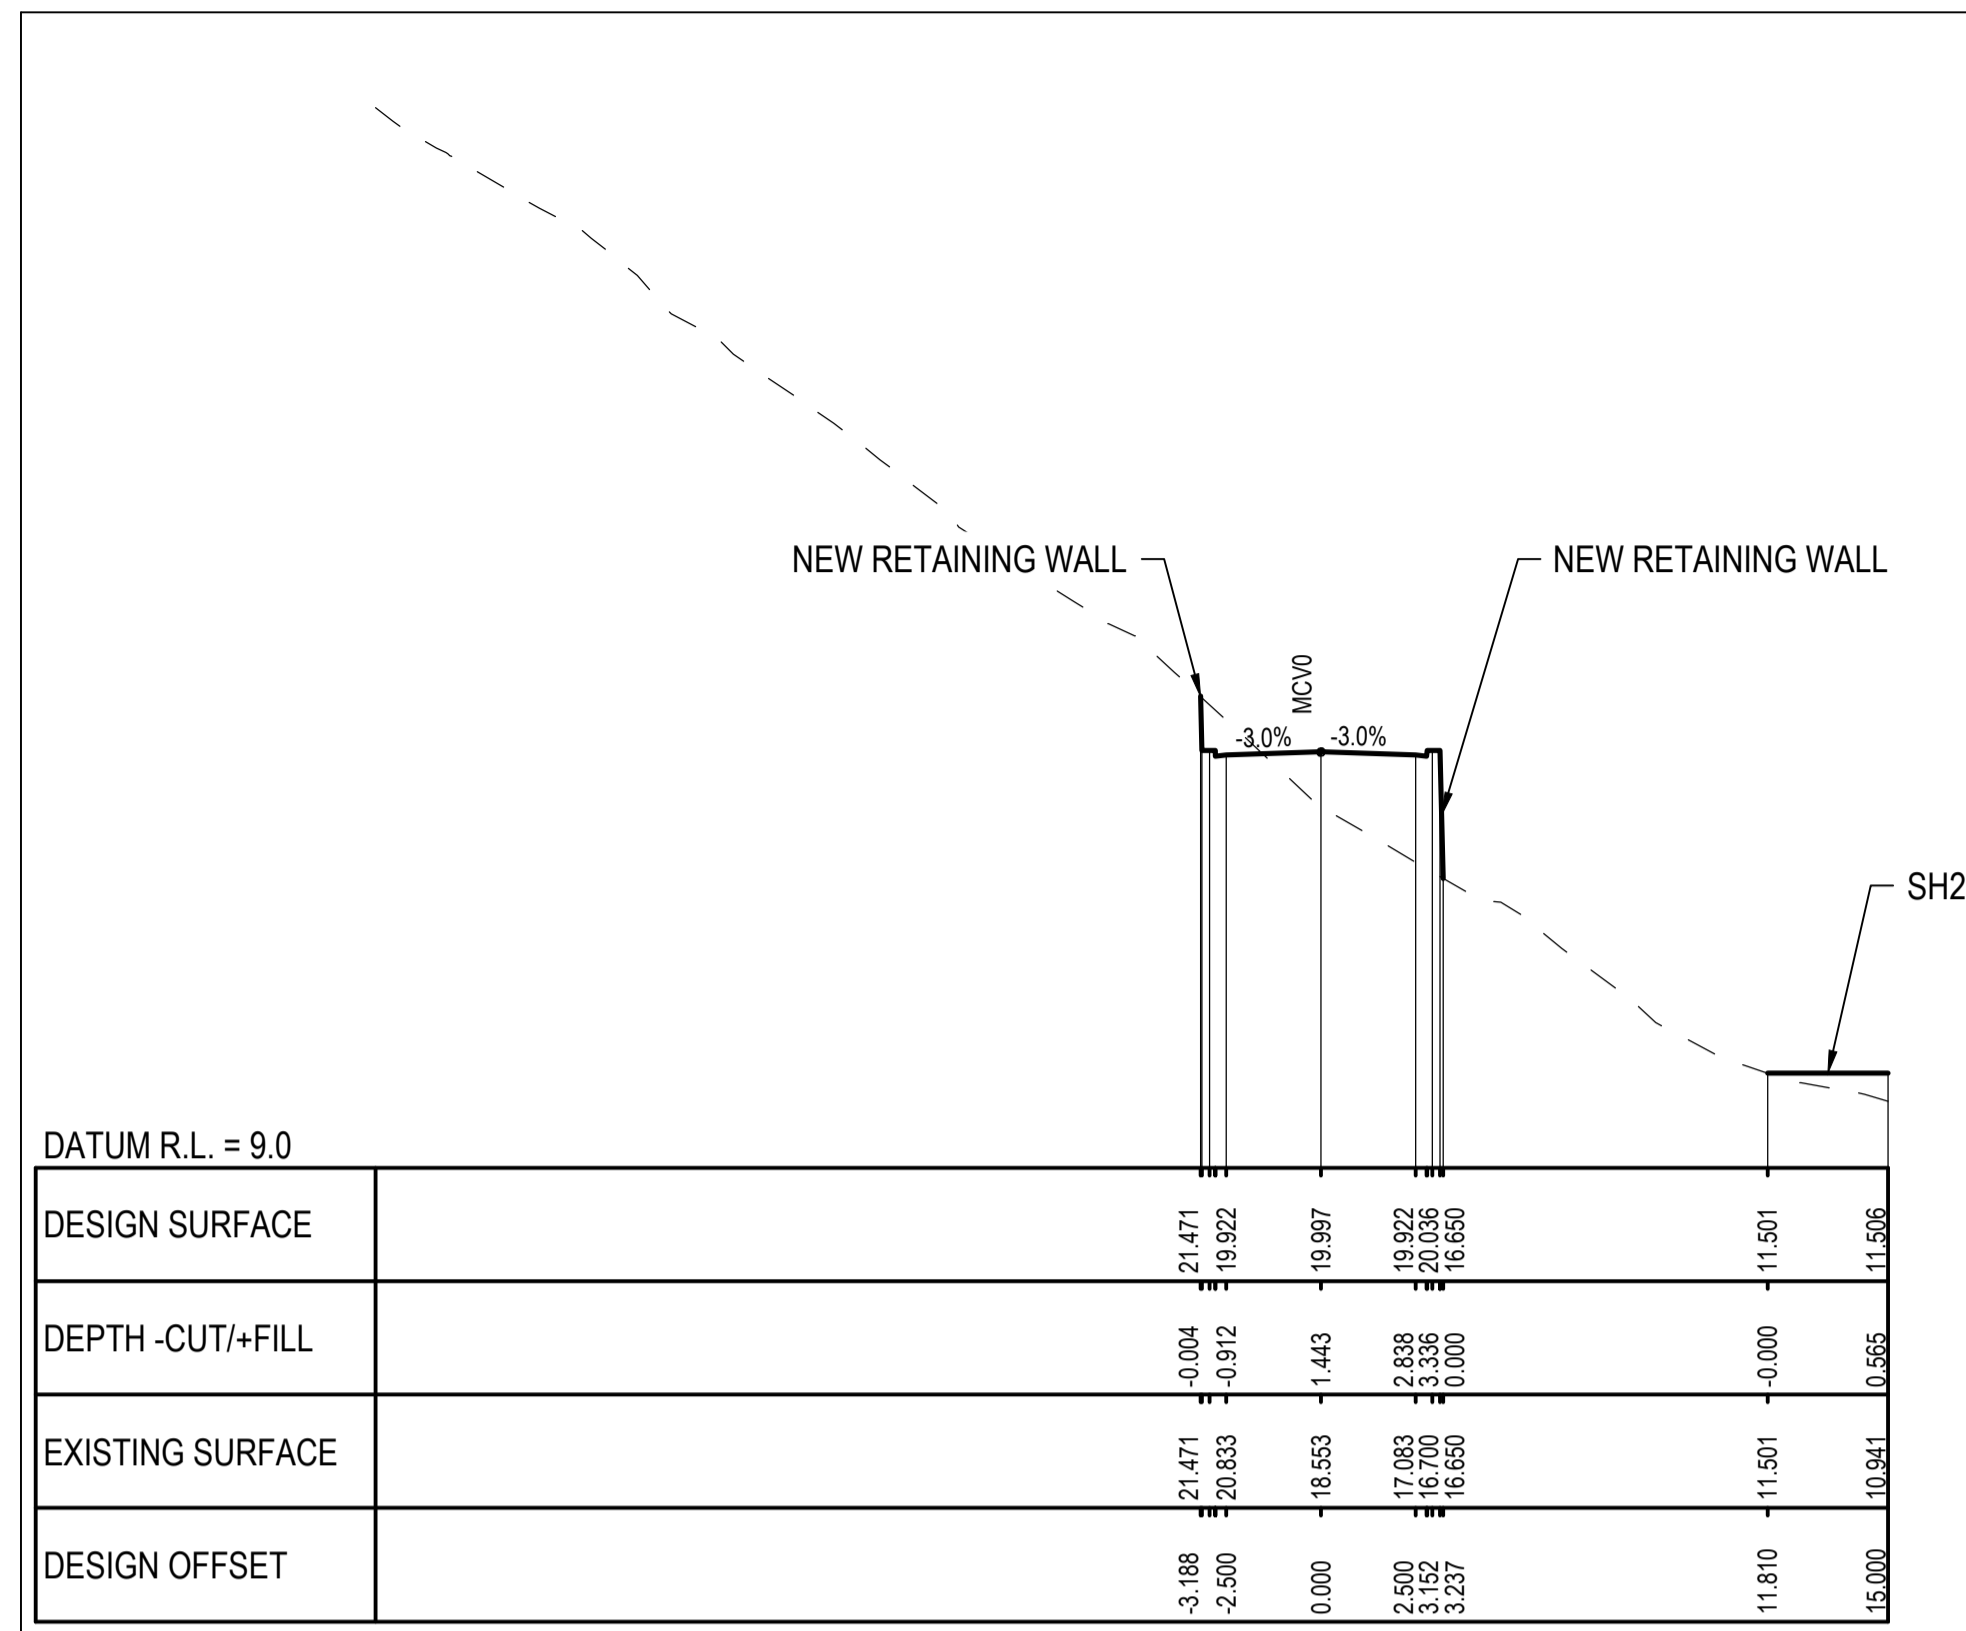


CH 130

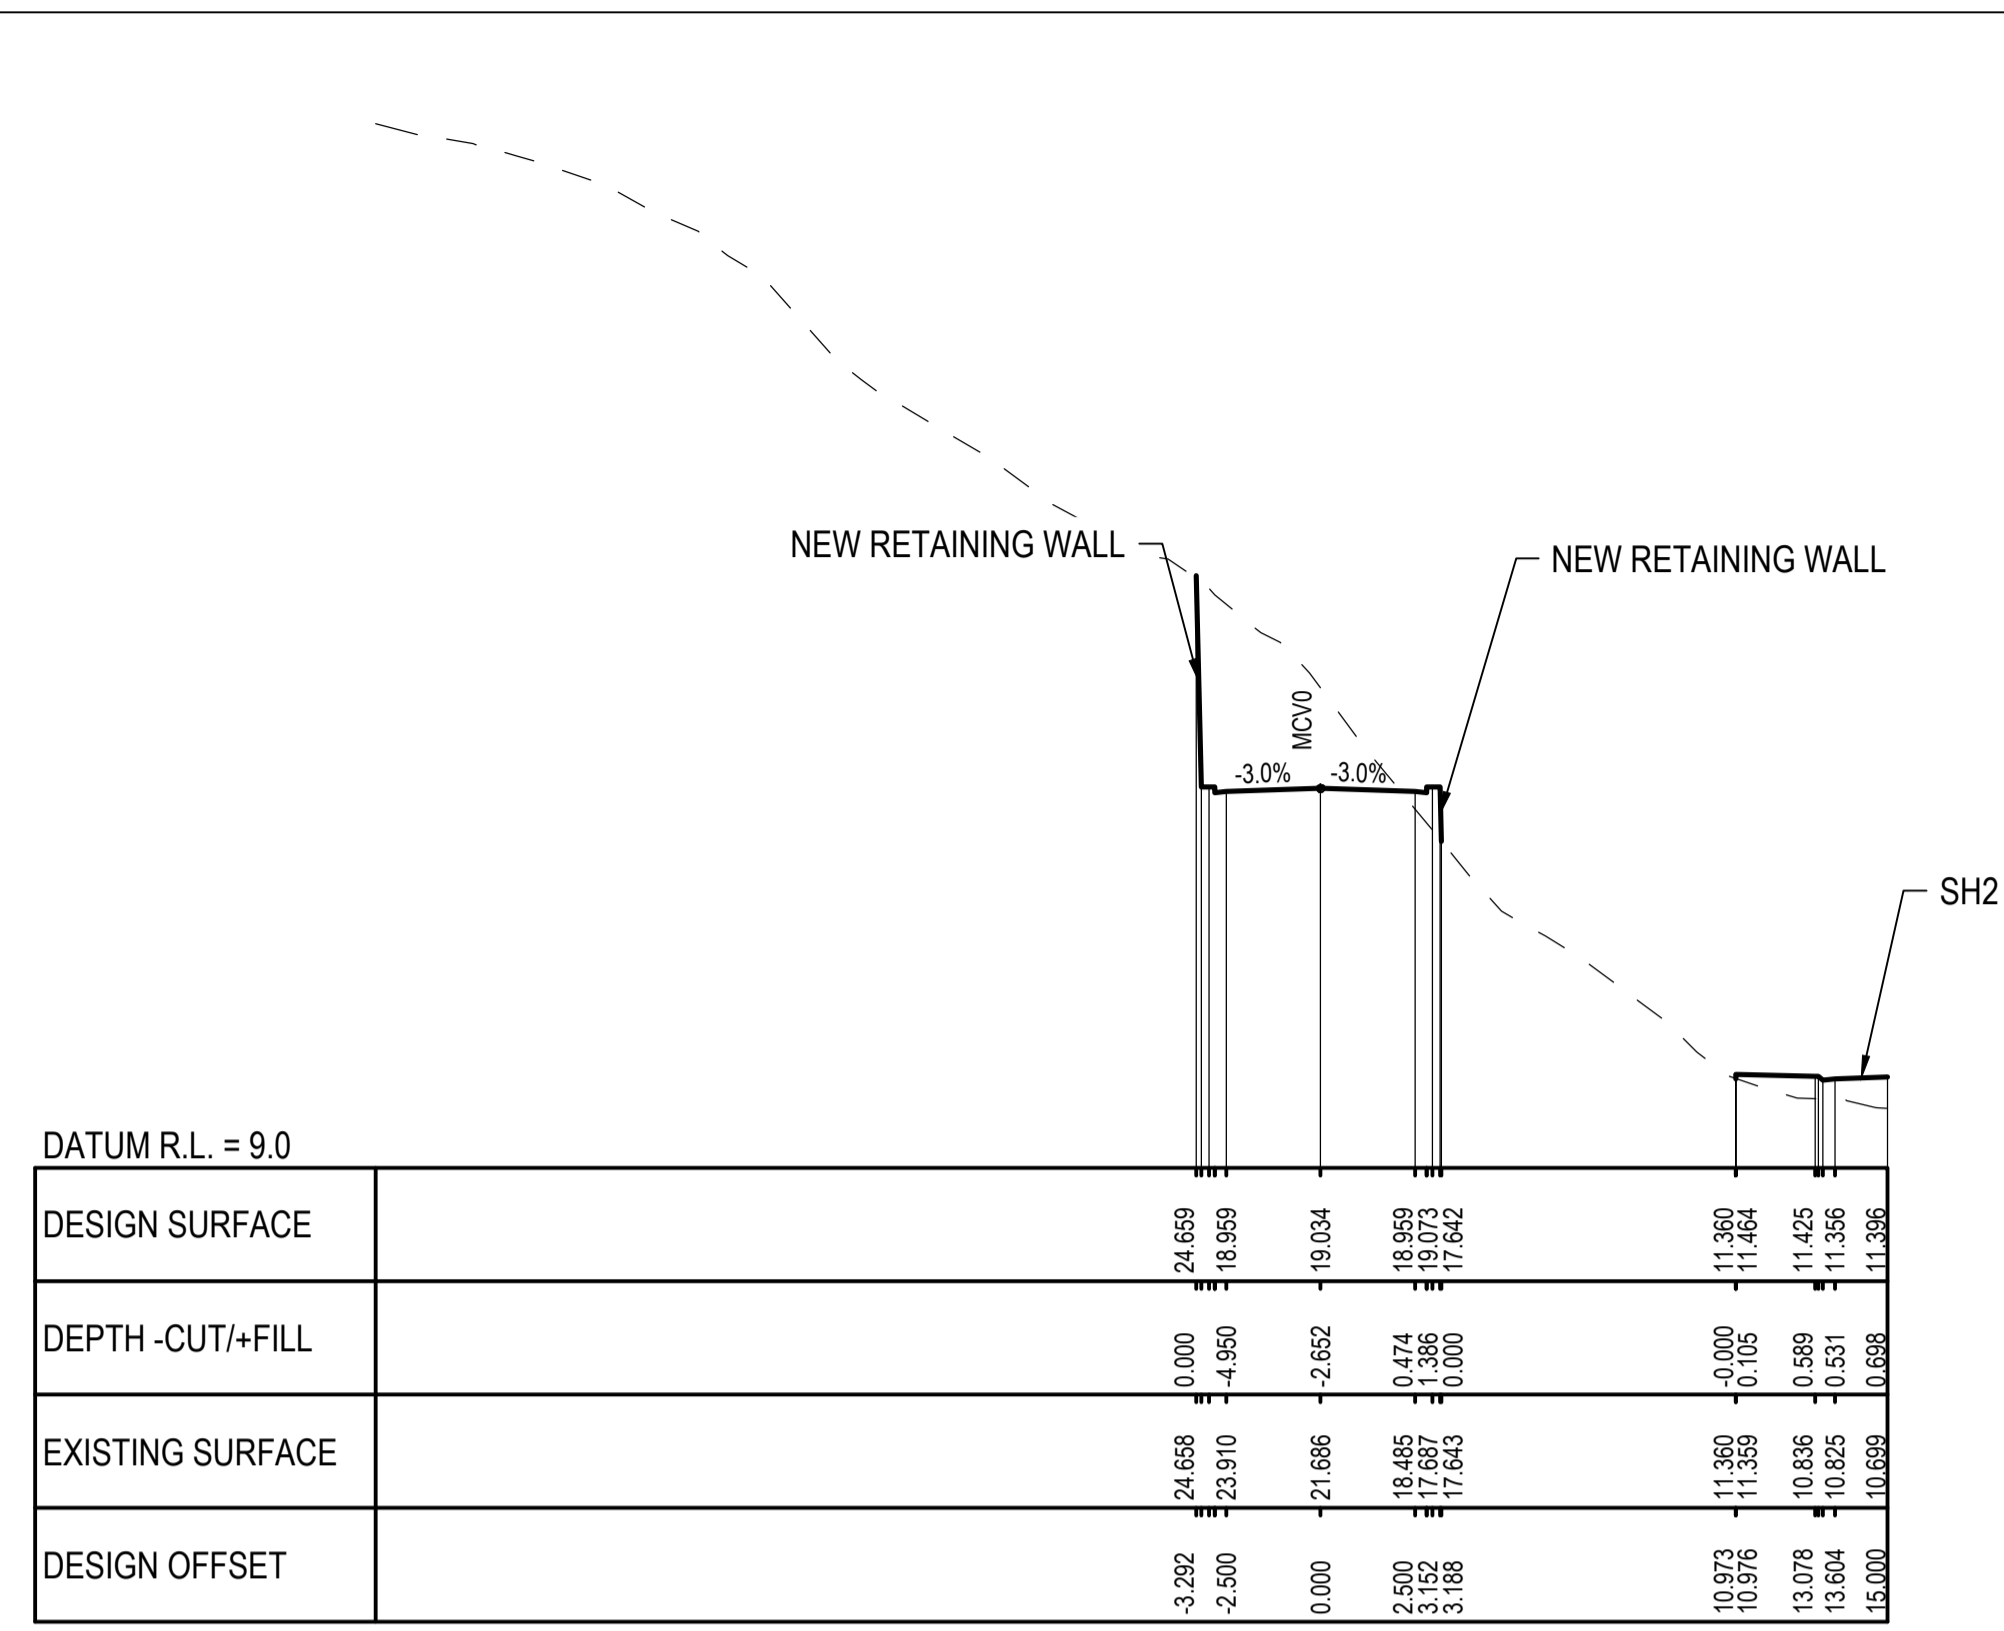


CH 150

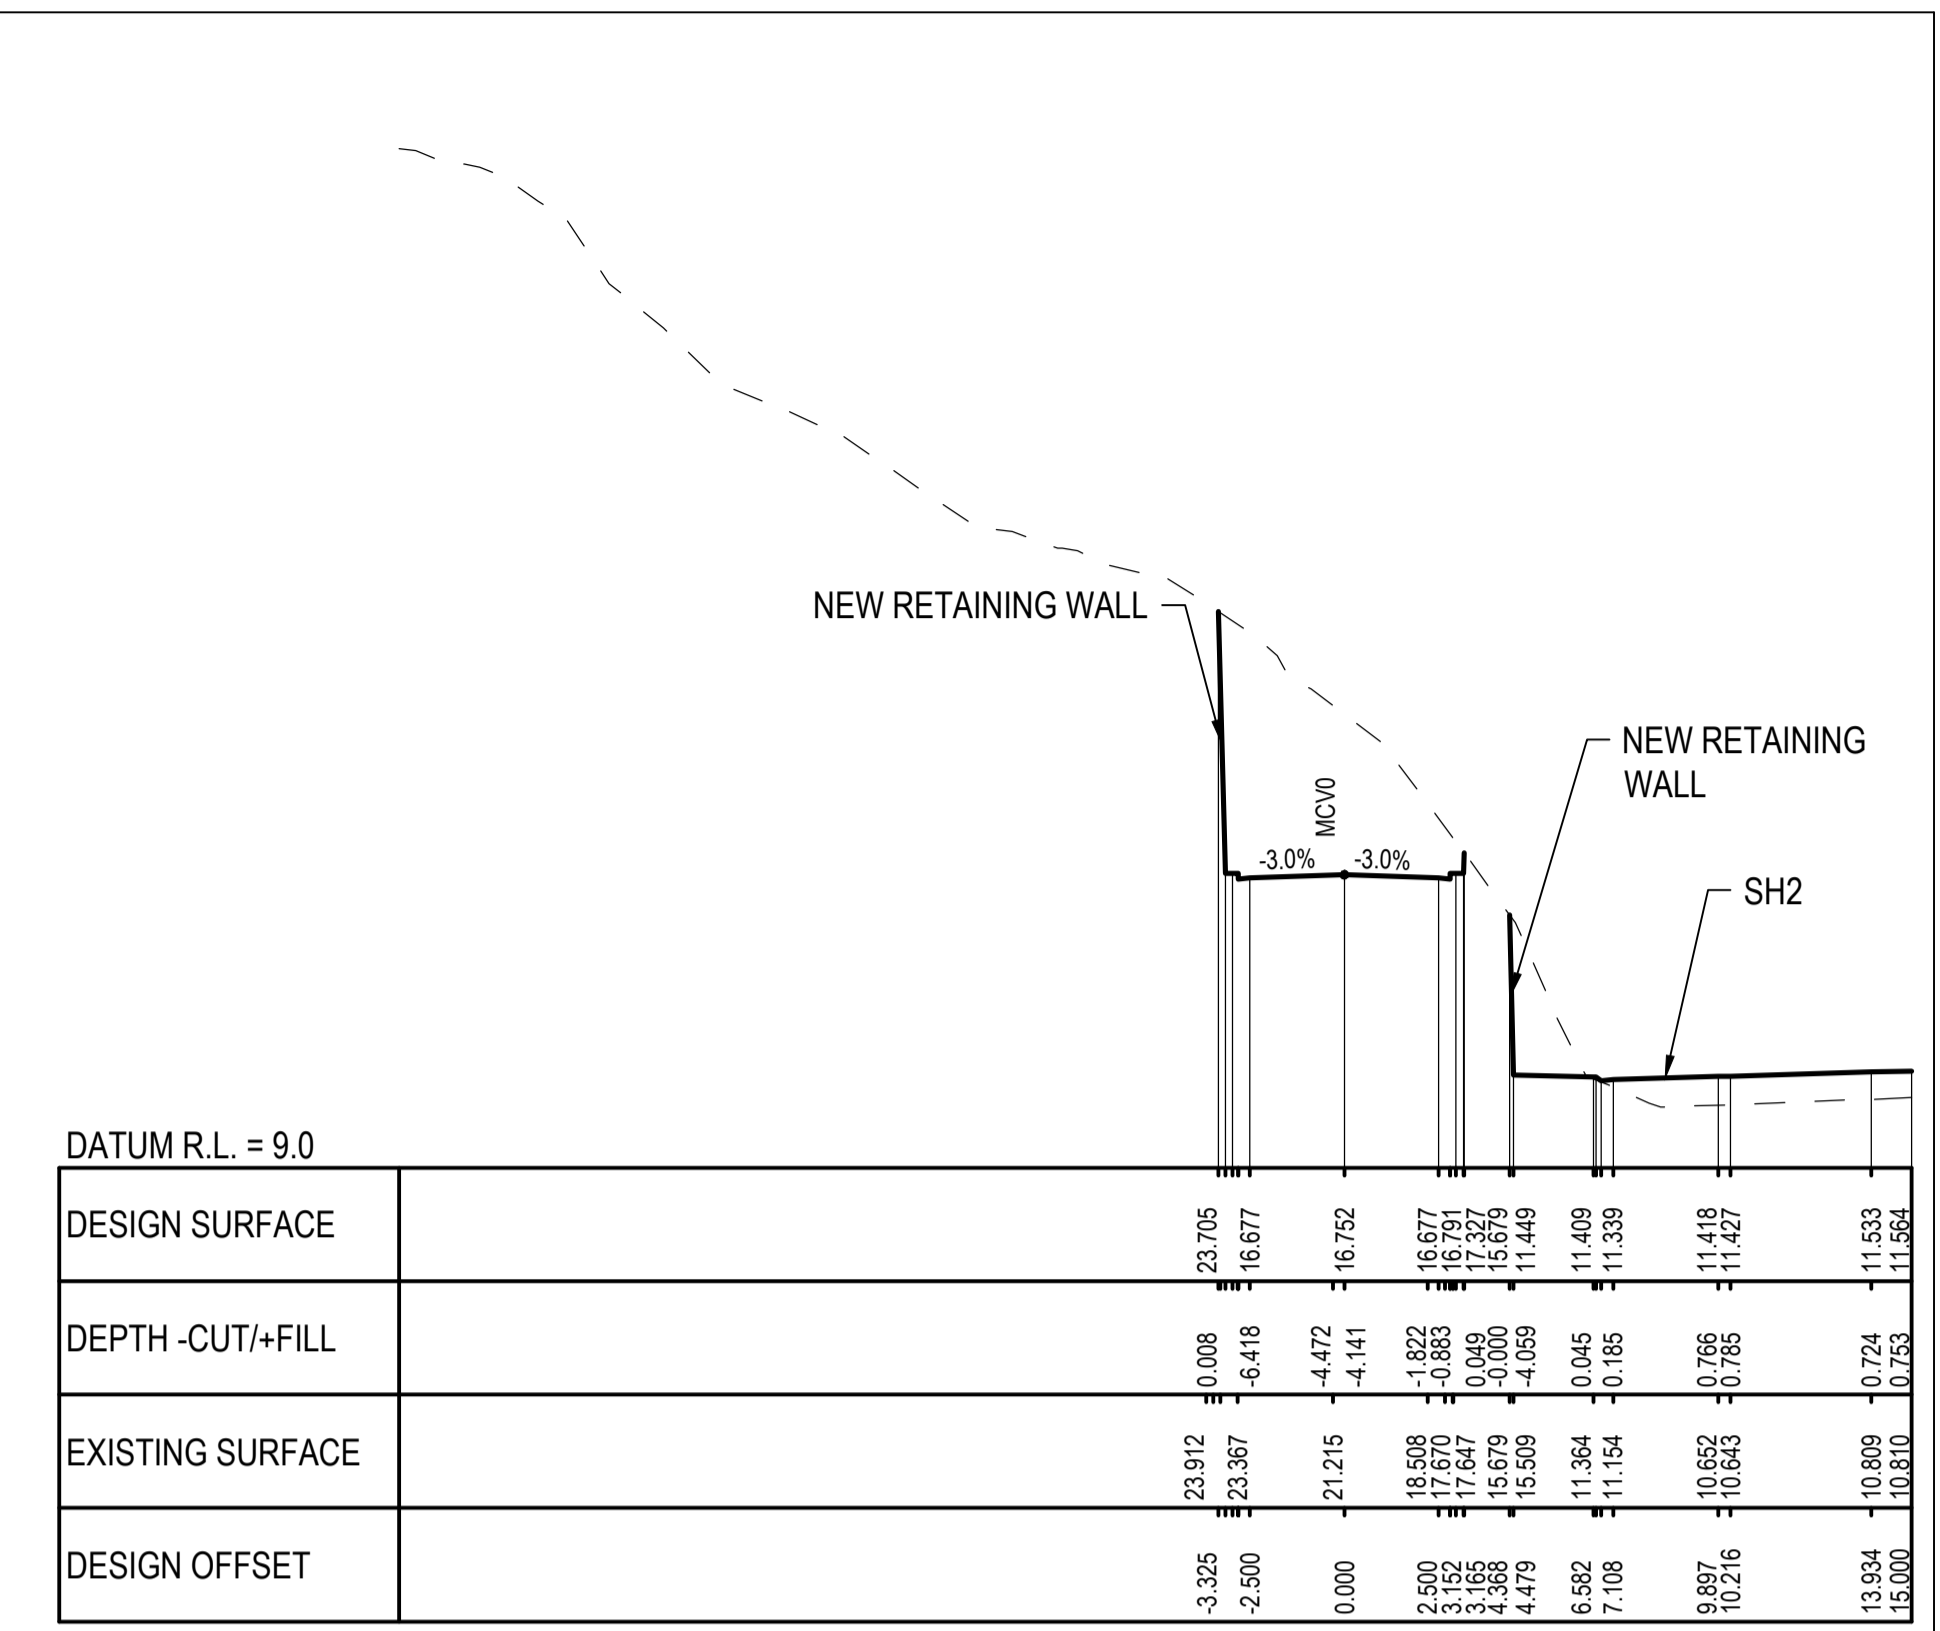


CH 170

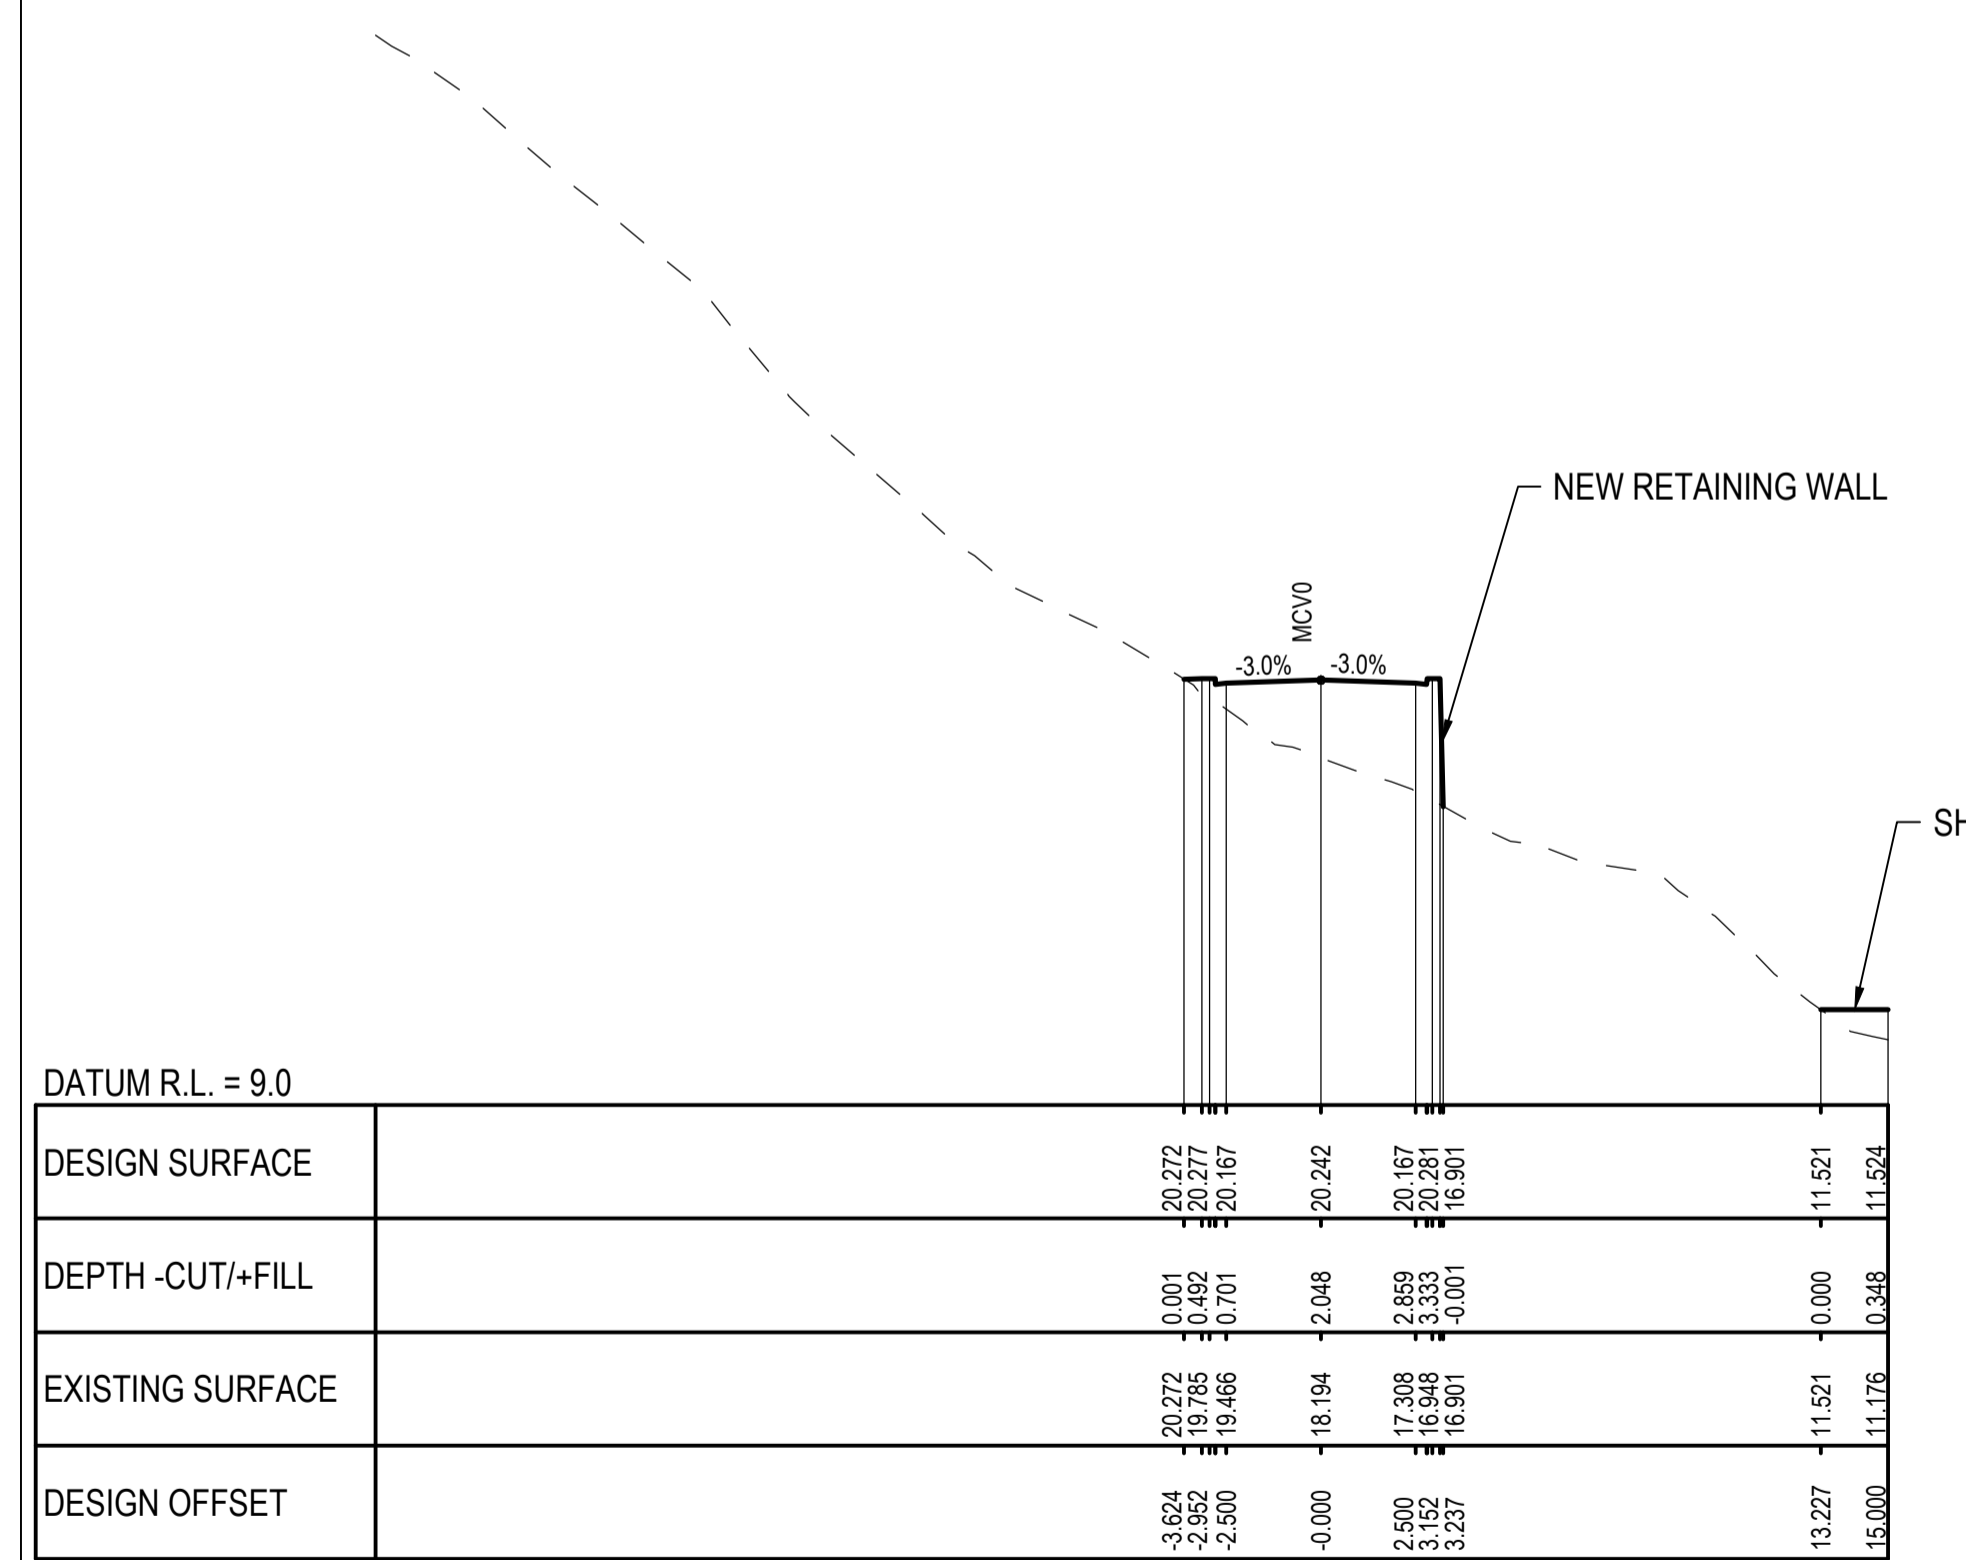

CH 120

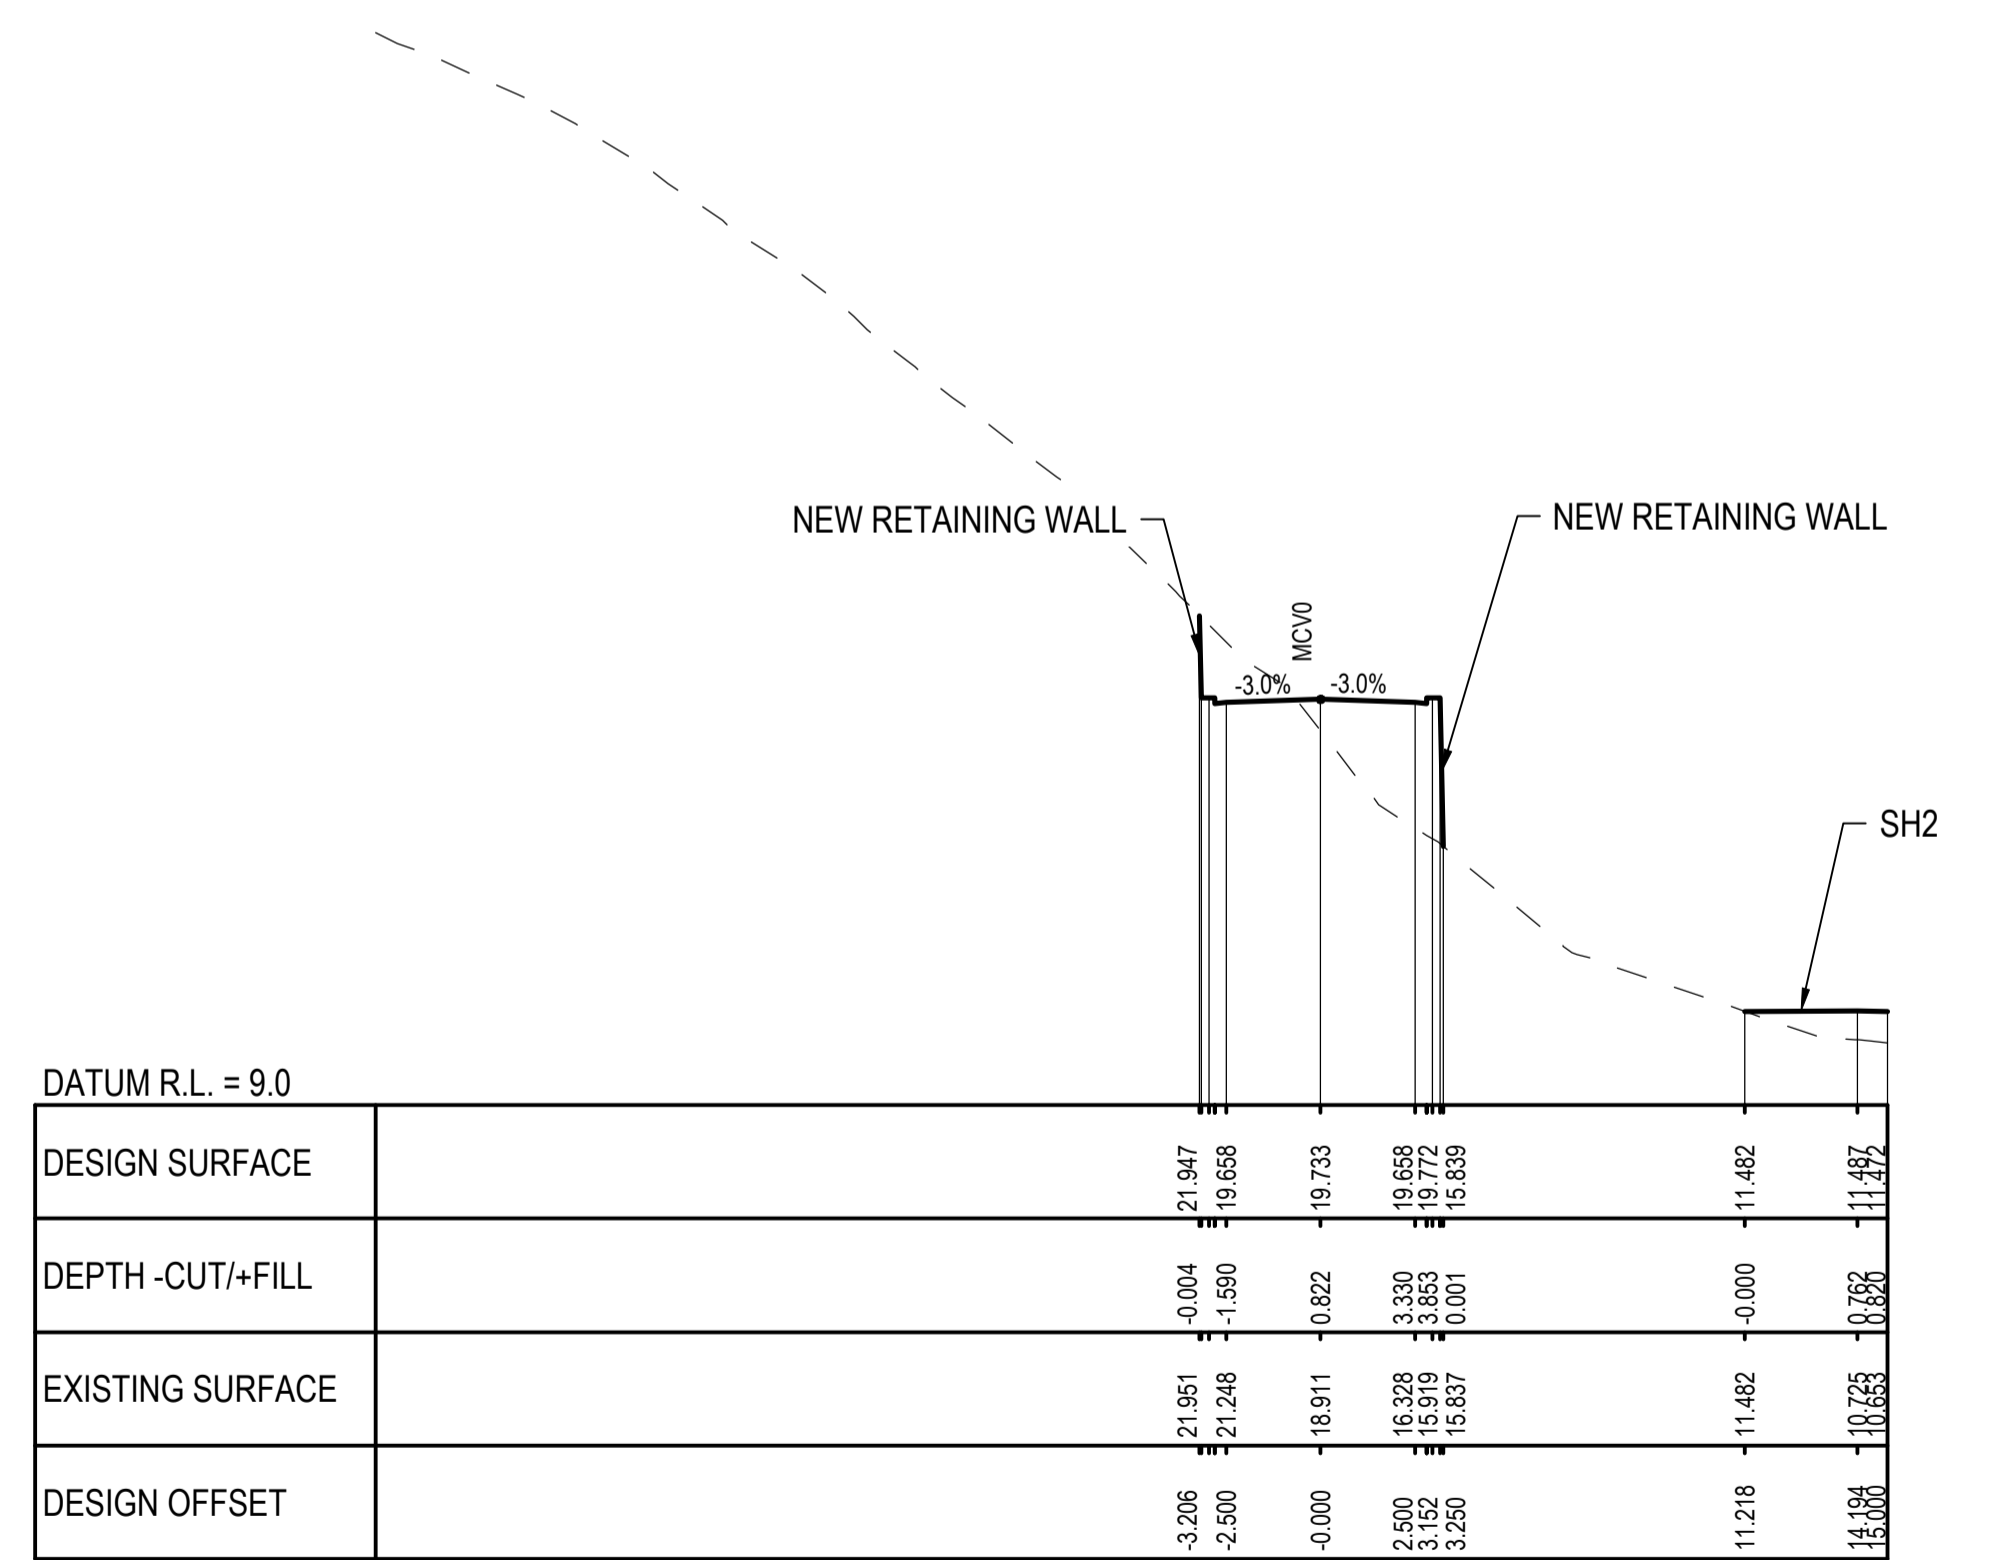

CH 140

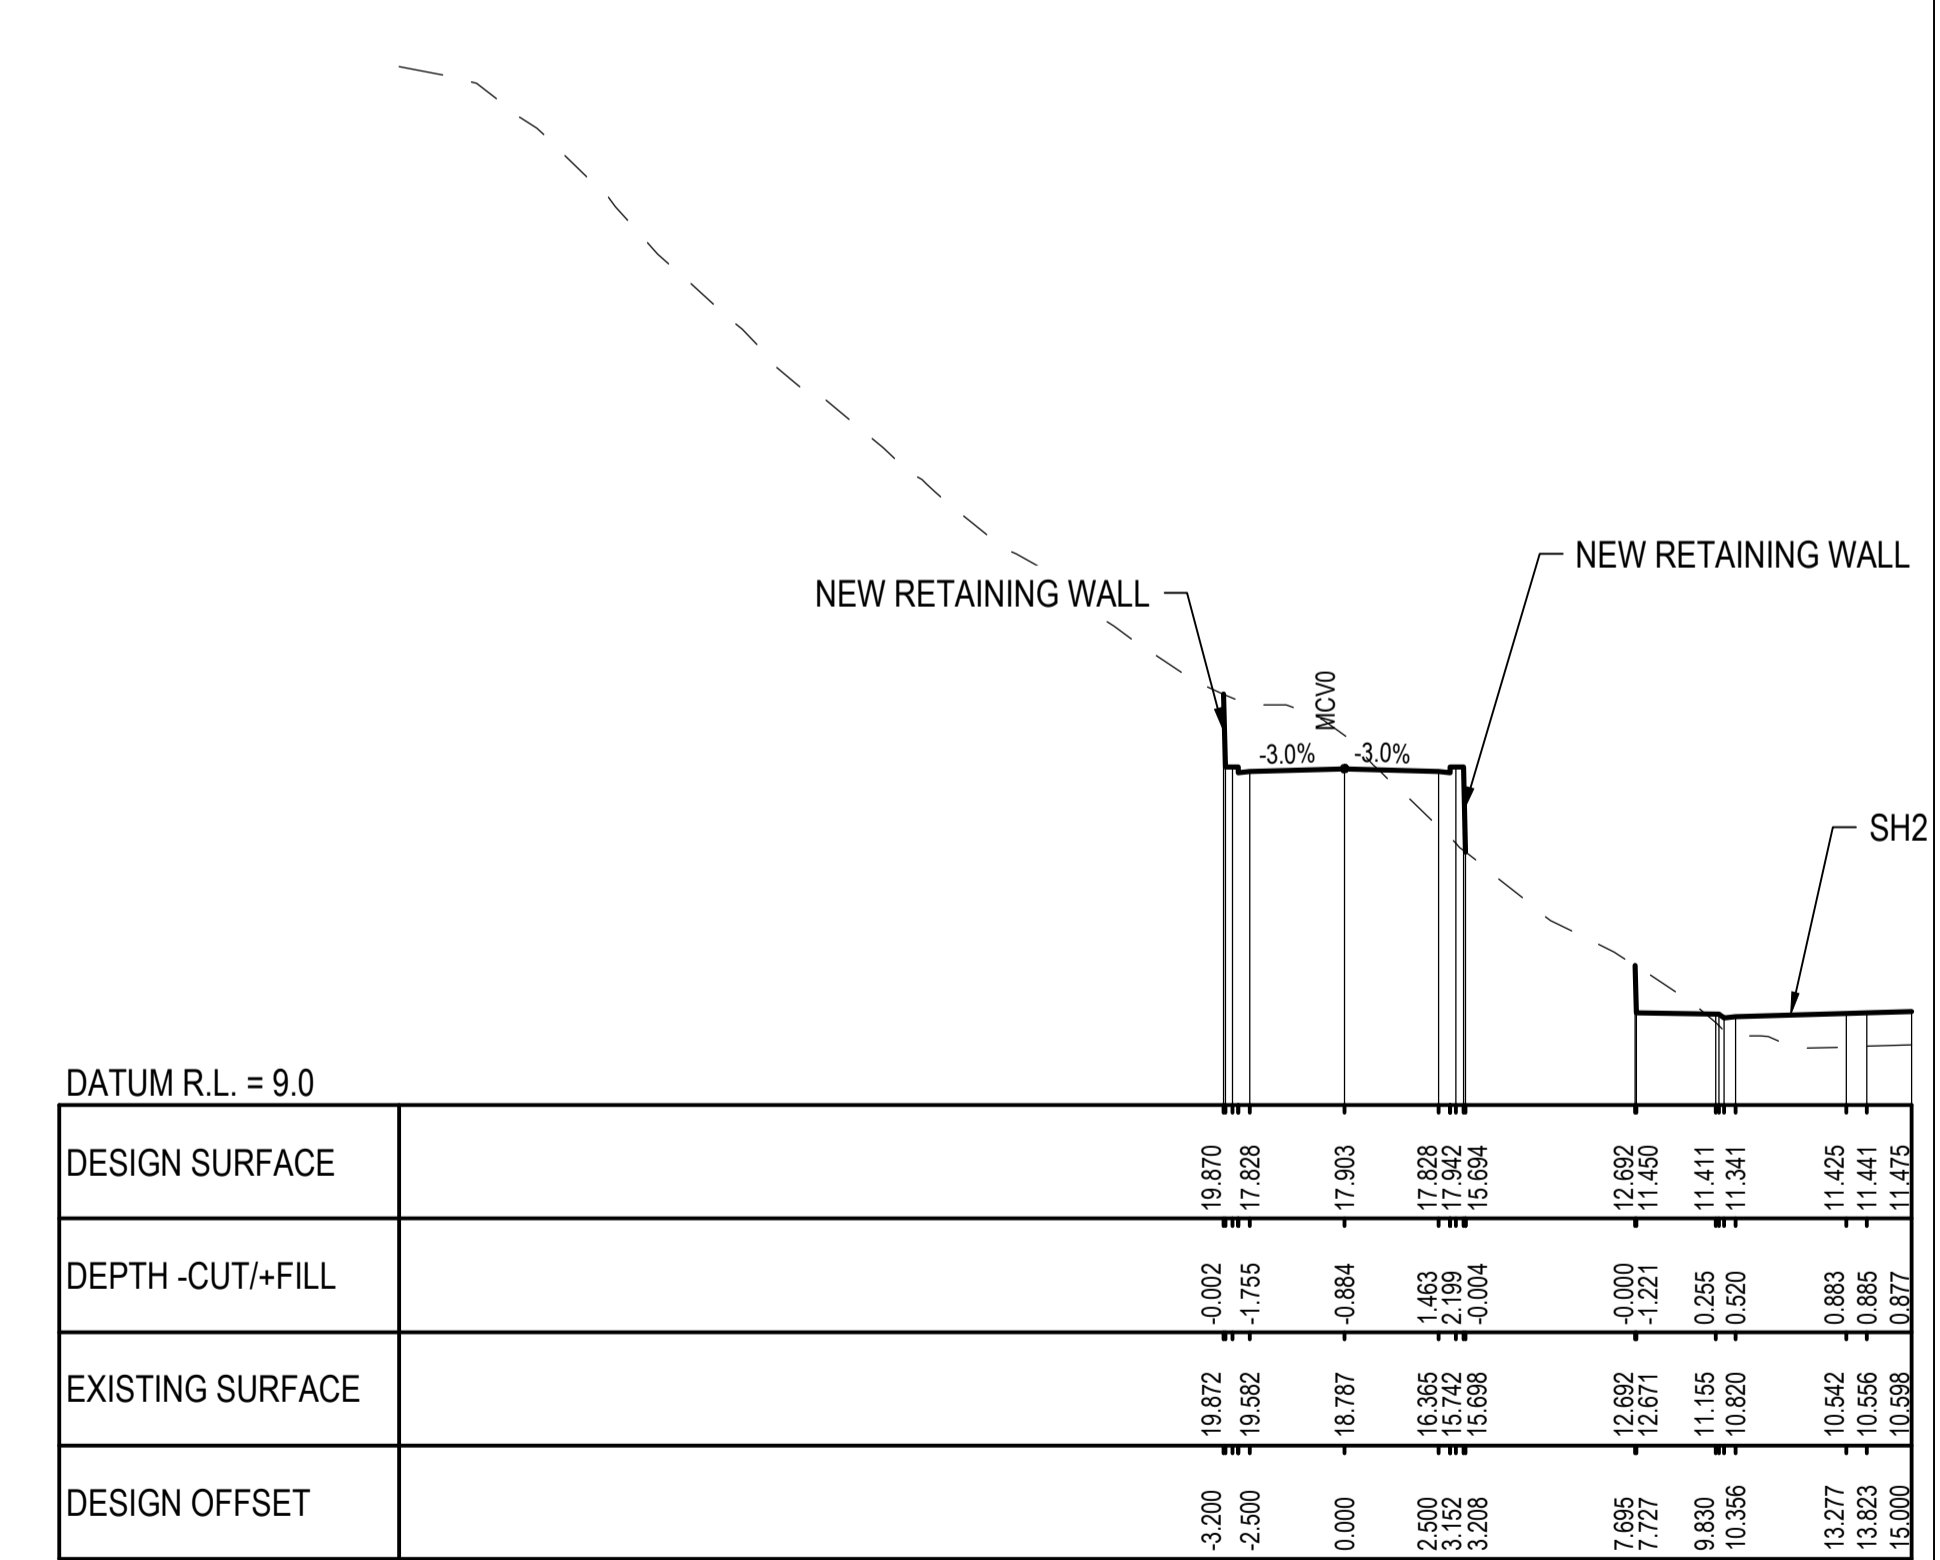

CH 160

No	Revision	Note: * indicates signatures on original issue of drawing or last revision of drawing	Drawn	Checked	Approved	Date
A	REVISED CONSENT DESIGN ISSUE		NM	JH*	AM*	17.02.22



DO NOT SCALE
 COPYRIGHT ISTHMUS GROUP LIMITED
 This document may only be used by Isthmus' client (and any other person who Isthmus has agreed can use this document) for the purpose for which it was prepared and must not be used by any other person or for any other purpose.

Drawn	N. MACKIE	Designed	T. CRONIN
Drafting Check	G. DOUGHERTY*	Design Check	C. MORRIS*
Approved			
Date			
Scale	1:200		

Client	RIVERLINK	Project	RIVERLINK
Title	CROSS SECTIONS (MCV0)		
	760 WESTERN HUTT ROAD (CASA LOMA) - SHEET 3 OF 4		
Original Size	A1	Drawing No:	A16-4381-C803
		Rev:	A

PRELIMINARY

