


PLAN
SCALE 1 : 150

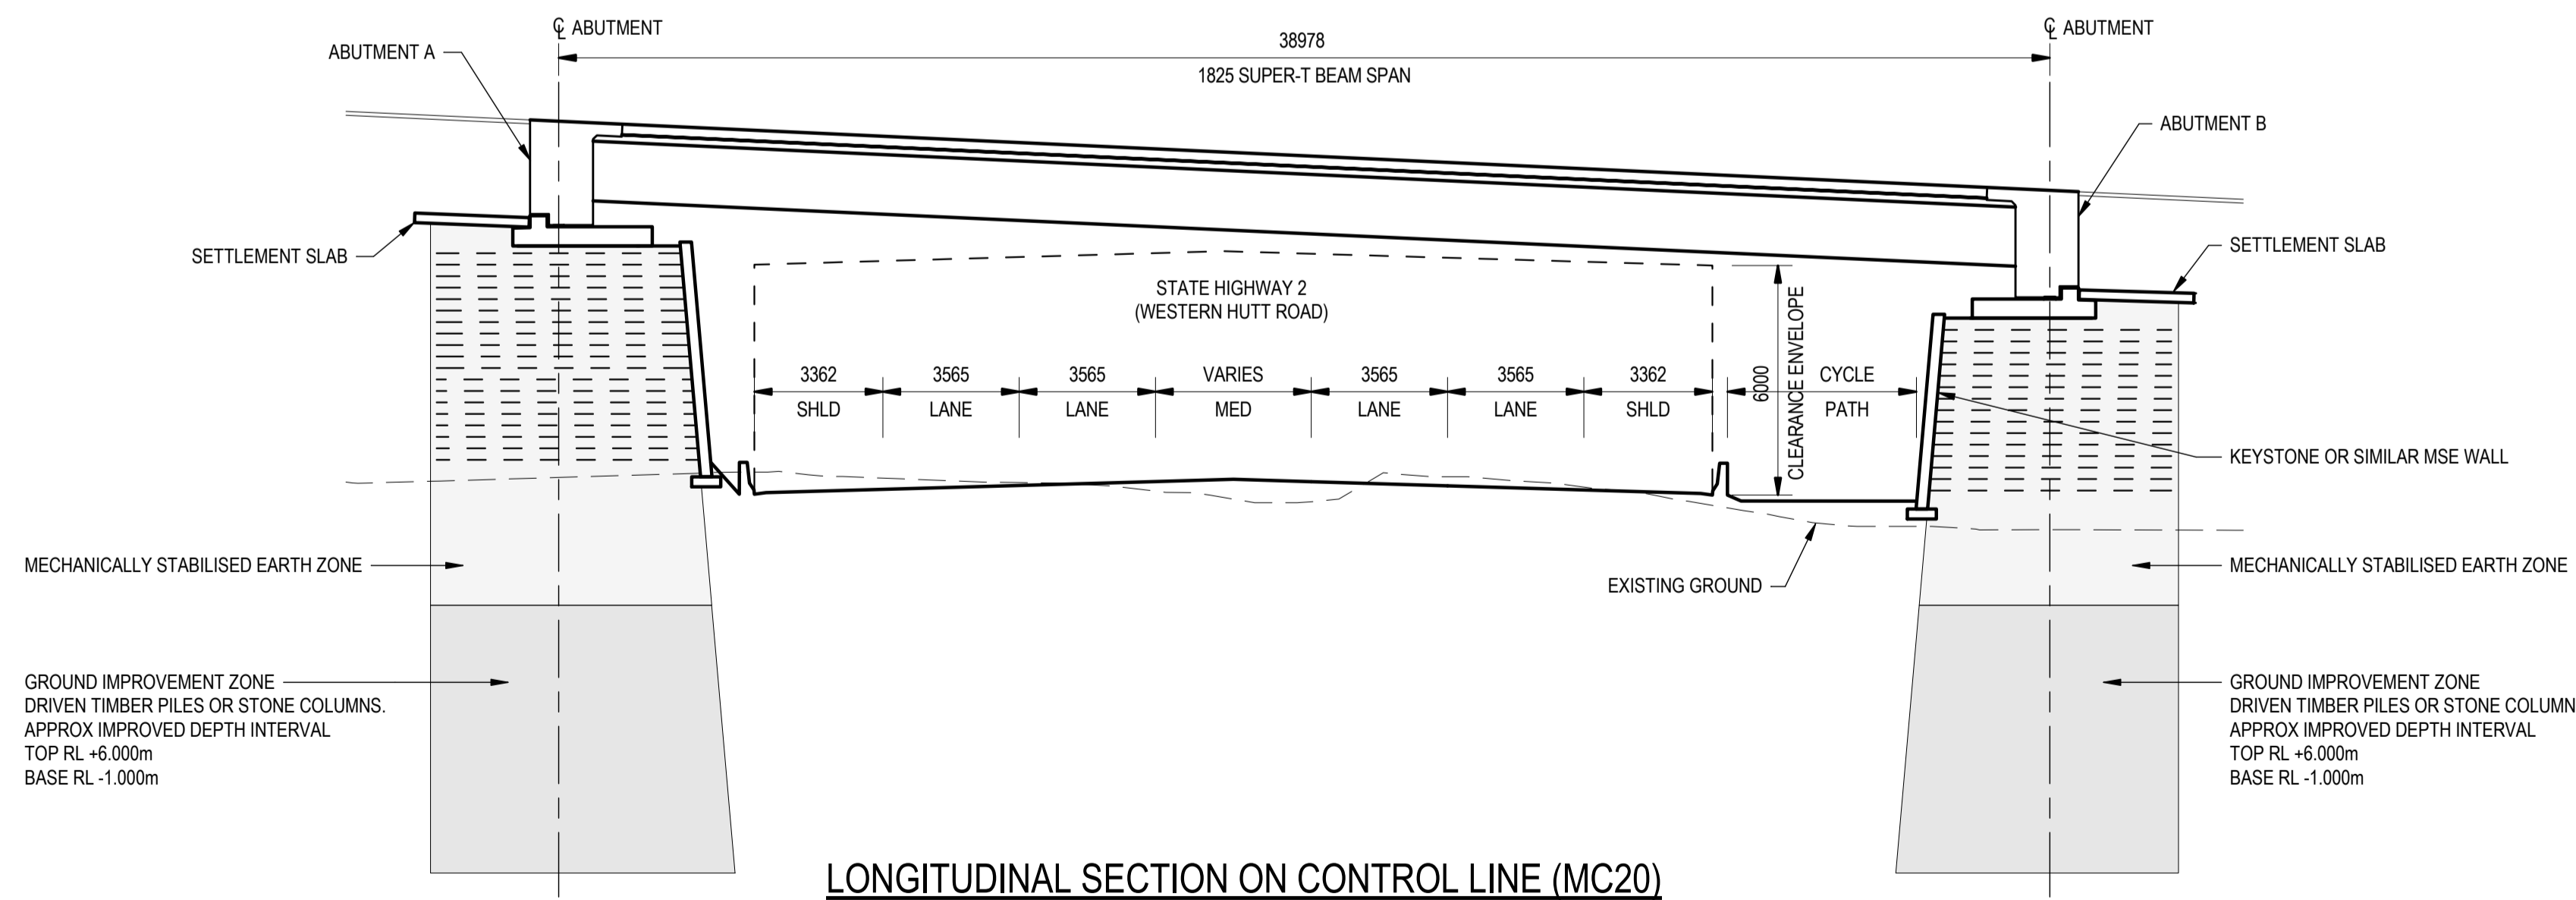

LONGITUDINAL SECTION ON CONTROL LINE (MC20)
SCALE 1 : 150

RESOURCE CONSENT

C	RESOURCE CONSENT	RK	SJ*	AWH*	08.07.21	
B	DESIGN FREEZE 2	DB	SJ*	AWH*	26.03.21	
A	DESIGN FREEZE 1				27.11.20	
No	Revision	Note: * indicates signatures on original issue of drawing or last revision of drawing	Drawn	Checked	Approved	Date



RiverLink


Isthmus. **Tonkin+Taylor** **GHD** **Holmes**

DO NOT SCALE


GHD Limited
Conditions of Use:
This document may only be used by GHD's client (and any other person who GHD has agreed can use this document) for the purpose for which it was prepared and must not be used by any other person or for any other purpose.

Drawn	D. BRENNAN	Designer	A. McMENAMIN
Drafting Check	G. DOUGHERTY	Design Check	F. BARRANTES
Approved			
Date			
Scale	1 : 150	This Drawing must not be used for Construction unless signed as Approved.	

Client	RIVERLINK
Project	RIVERLINK - MELLING LINK ALIGNMENT
Title	SH2 UNDERPASS GENERAL ARRANGEMENT - SHEET 1
Original Size	A1
Drawing No:	A16-4381-S101
Rev:	B

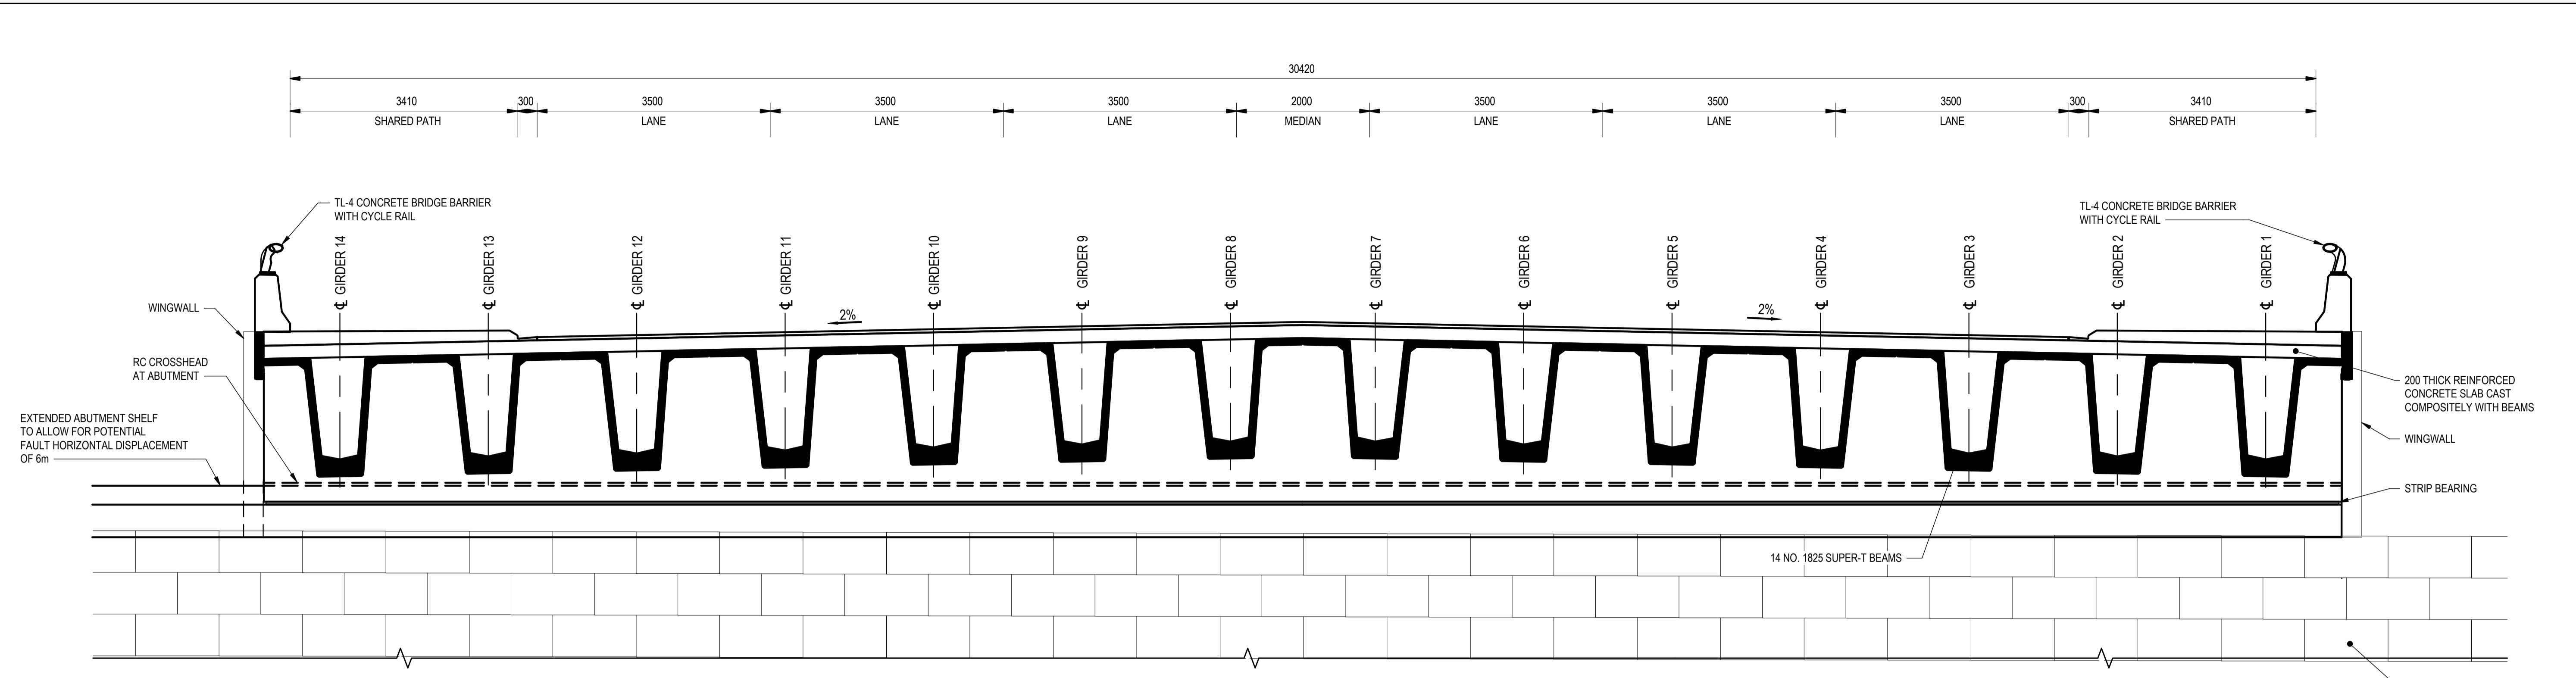


A SECTION
S101 SCALE 1:50

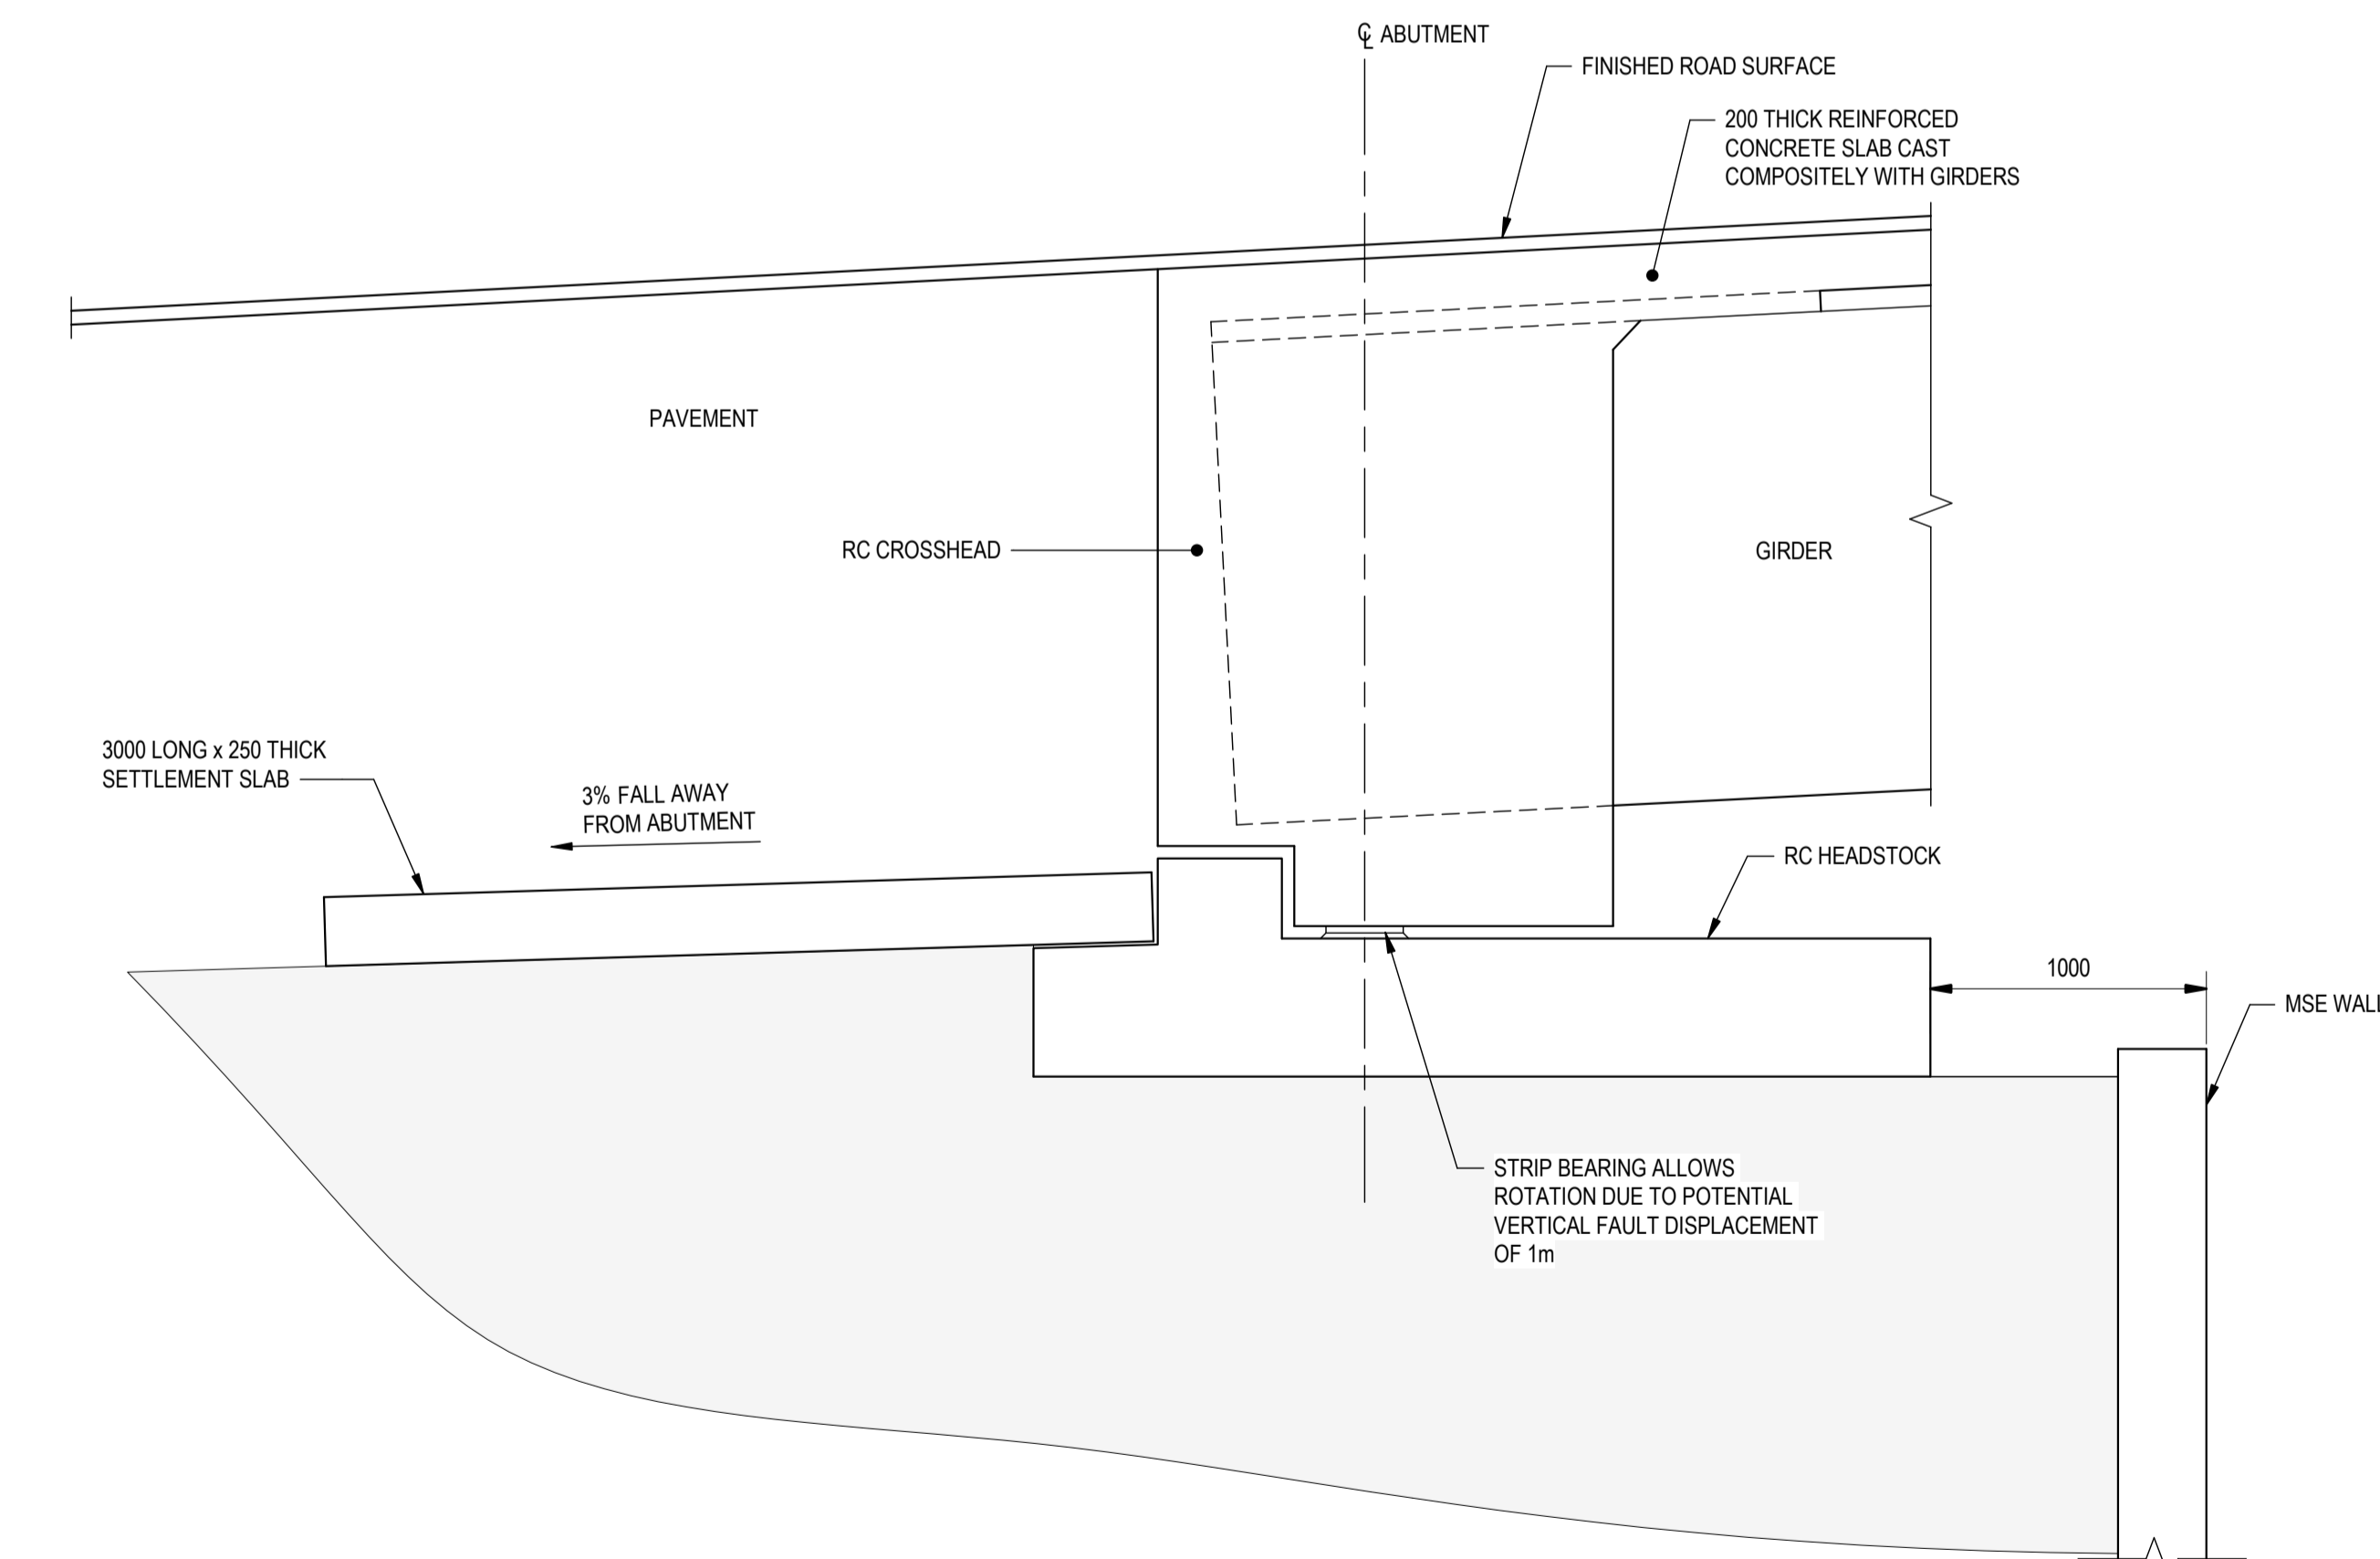

B SECTION
S101 SCALE 1:25

RESOURCE CONSENT

C	RESOURCE CONSENT	RK	SJ*	AWH*	08.07.21		
B	DESIGN FREEZE 2	DB	SJ*	AWH*	26.03.21		
A	DESIGN FREEZE 1				27.11.20		
No	Revision	Note:	* indicates signatures on original issue of drawing or last revision of drawing	Drawn	Checked	Approved	Date

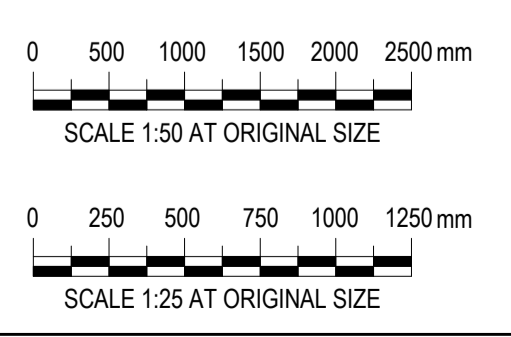

DO NOT SCALE
GHD Limited
Conditions of Use.
This document may only be used by GHD's client (and any other person who GHD has agreed can use this document) for the purpose for which it was prepared and must not be used by any other person or for any other purpose.

Drawn	D. BRENNAN	Designer	A. McMENAMIN
Drafting Check	G. DOUGHERTY	Design Check	F. BARRANTES
Approved			
Date			
Scale	As indicated	This Drawing must not be used for Construction unless signed as Approved	

Client	RIVERLINK
Project	RIVERLINK - MELLING LINK ALIGNMENT
Title	SH2 UNDERPASS GENERAL ARRANGEMENT - SHEET 2
Original Size	A1
Drawing No:	A16-4381-S102
Rev:	B