


**GENERAL NOTES**  
 1.Details shown are indicative only for structural concept at Design Freeze 3 Stage of consenting design.  
 2. Do not scale from these sketch drawings. Dimensions are in mm unless otherwise noted.  
 3. Structural Engineering input by Holmes Consulting.

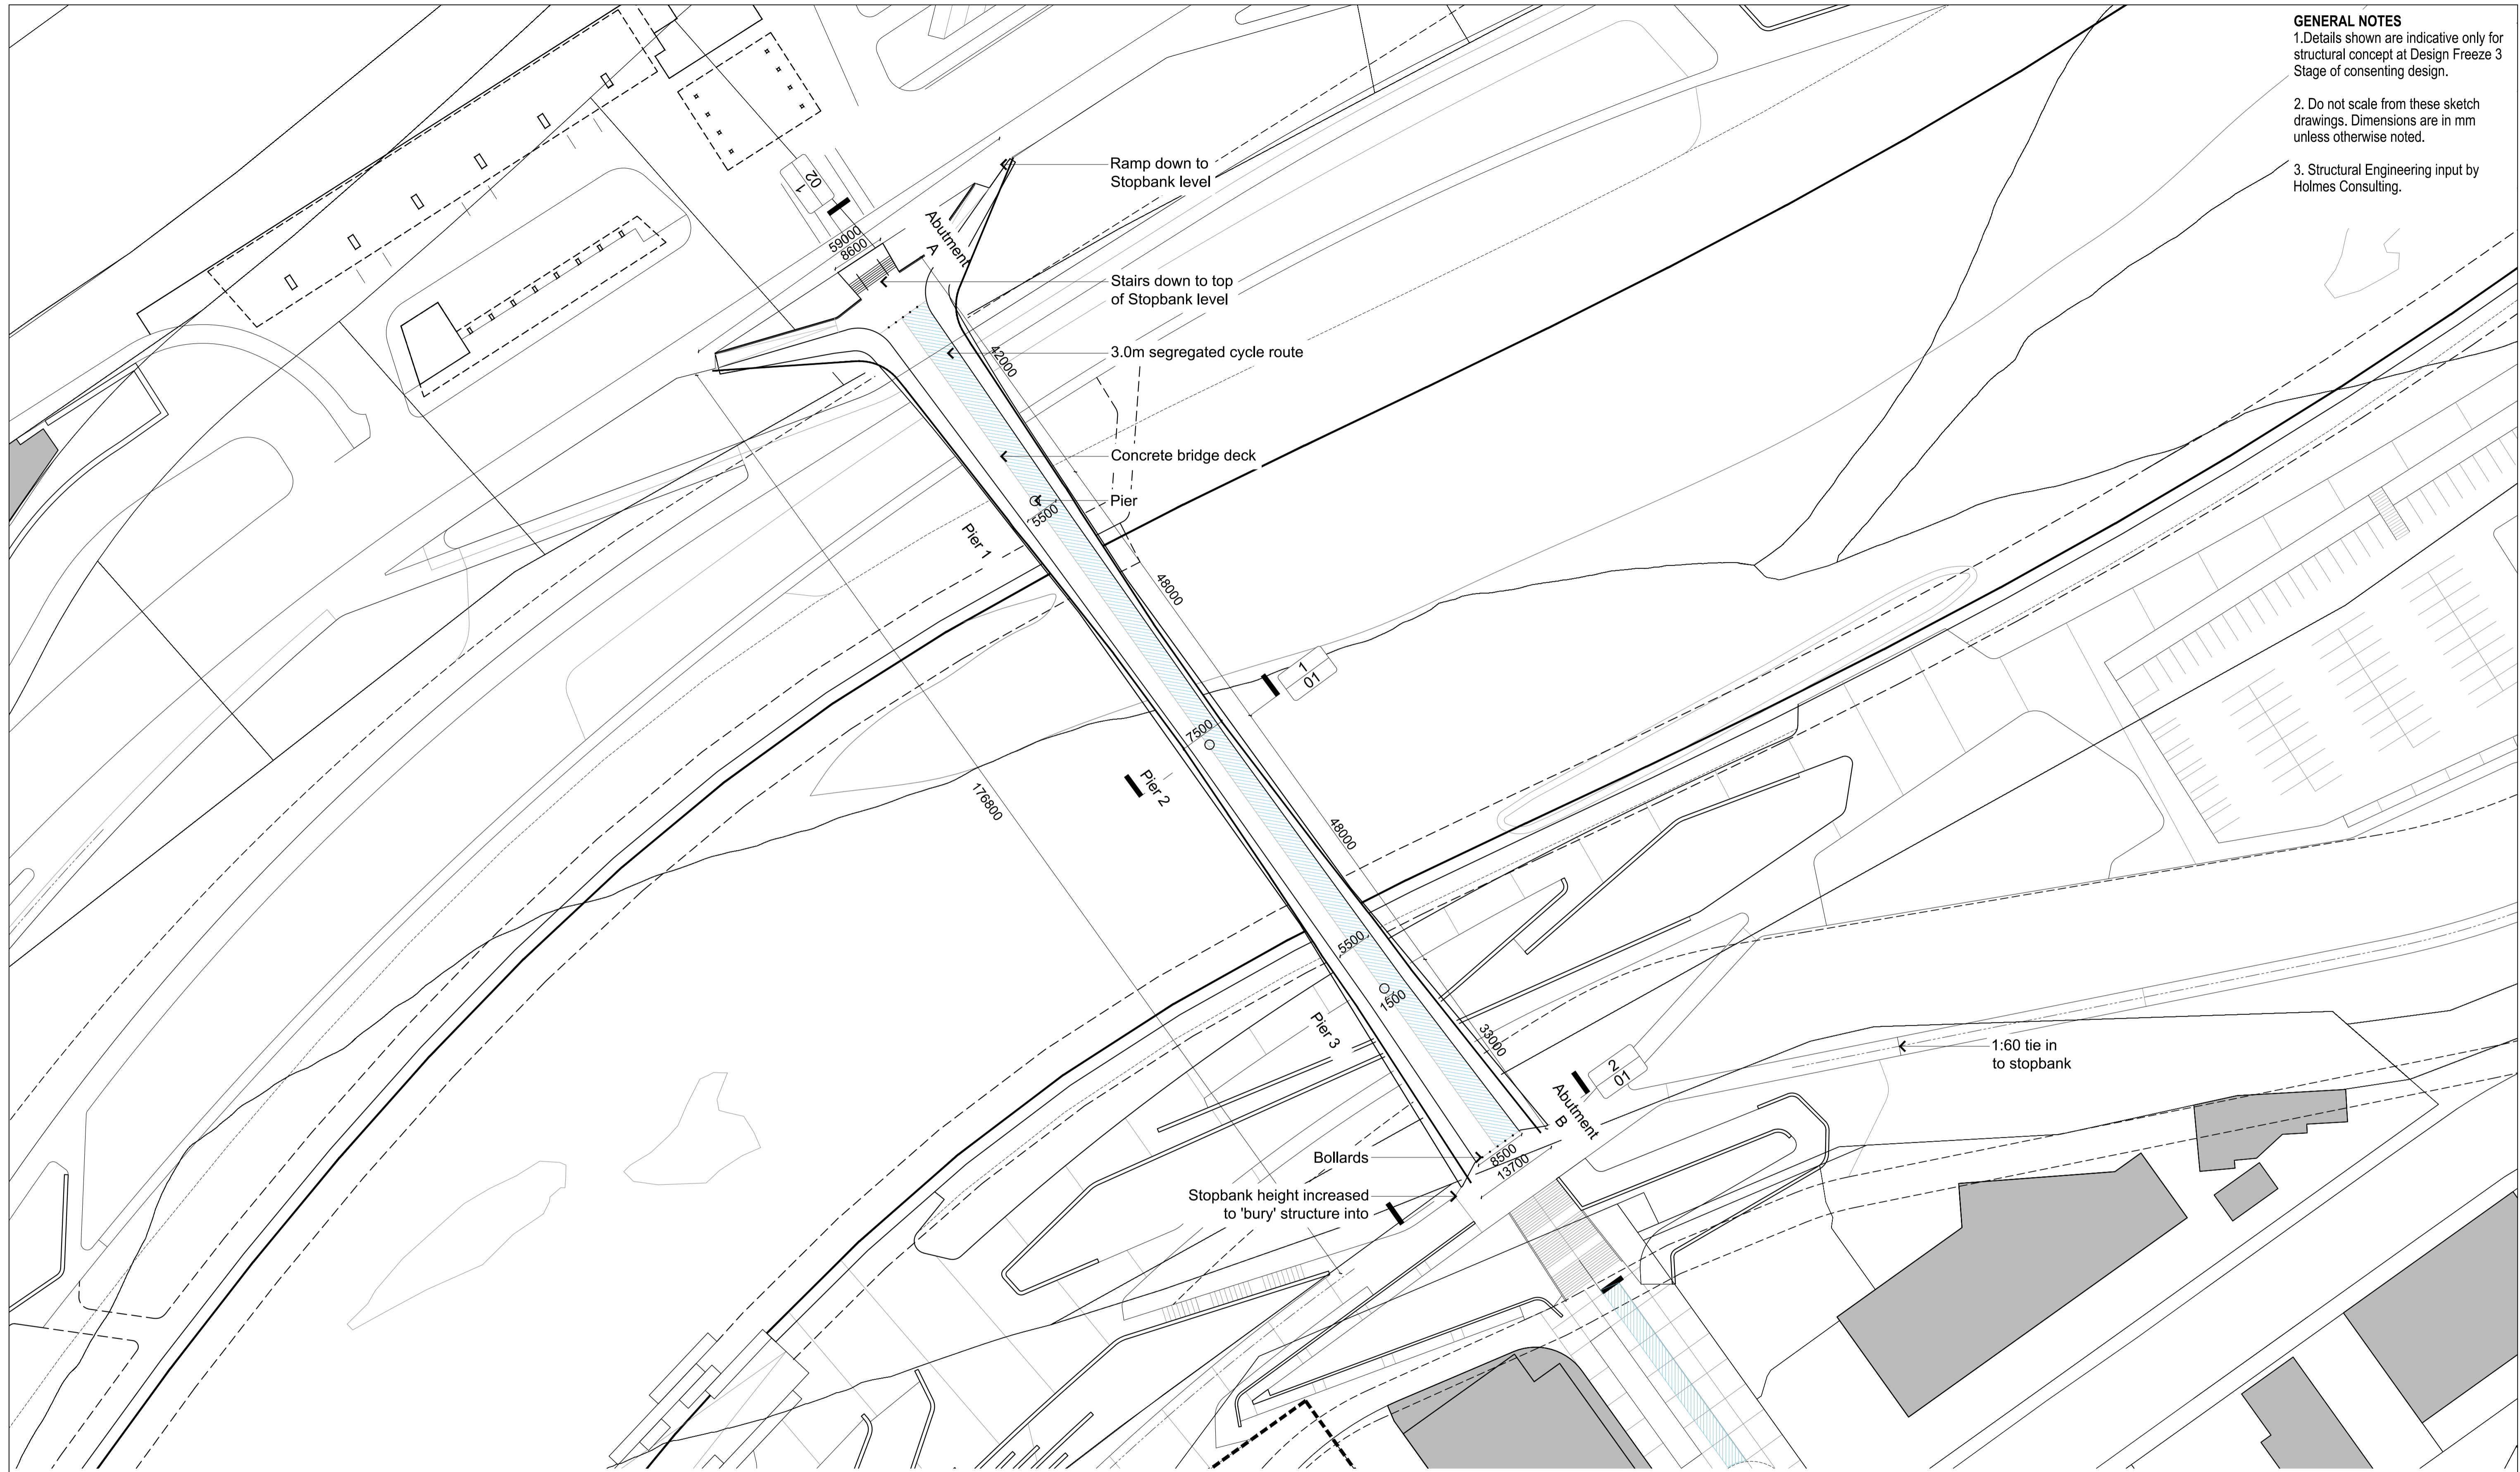

H	CONSENT ISSUE FINAL	SE	SB	RJ	21/07/21	
G	CONSENT ISSUE	SE	SB	RJ	19/07/21	
F	DESIGN FREEZE 2 FINAL	LF	SB	RJ	26/03/21	
E	DESIGN FREEZE 2	LF	SB	RJ	12/03/21	
D	DRAFT - FOR COORDINATION				05/03/21	
No	Revision	Note: * indicates signatures on original issue of drawing or last revision of drawing	Drawn	Checked	Approved	Date




**DO NOT SCALE**  
 COPYRIGHT ISTHMUS GROUP LIMITED®  
 This document may only be used by Isthmus' client (and any other person who Isthmus has agreed can use this document) for the purpose for which it was prepared and must not be used by any other person or for any other purpose.

Drawn	Designed
Drafting Check	Design Check
Approved	Date
Scale 1:500@A1	

Client	<b>RiverLink</b>
Project	<b>RiverLink</b>
Title	<b>Pedestrian and Cycle Bridge Indicative Plan</b>
	<b>Sheet 1 of 3</b>
Original Size	<b>A1</b>
Drawing No:	<b>A16/4381-L501</b>
Rev:	<b>H</b>

**GENERAL NOTES**  
 1. Details shown are indicative only for structural concept at Design Freeze 3 Stage of consenting design.  
 2. Do not scale from these sketch drawings. Dimensions are in mm unless otherwise noted.  
 3. Structural Engineering input by Holmes Consulting.

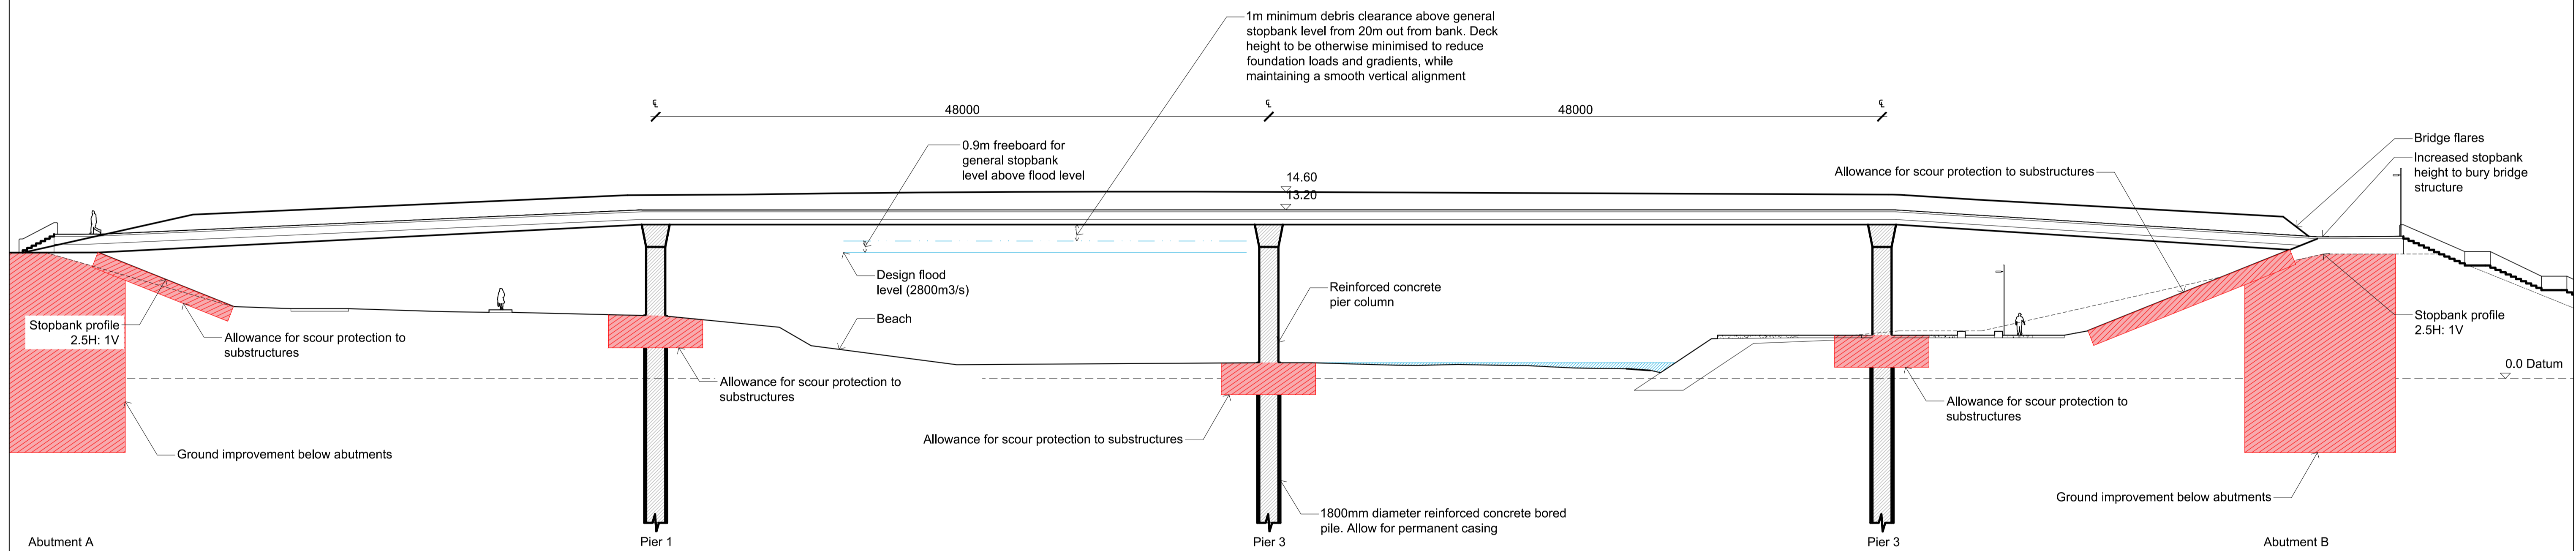

H	CONSENT ISSUE FINAL	SE	SB	RJ	21/07/21	
G	CONSENT ISSUE	SE	SB	RJ	19/07/21	
F	DESIGN FREEZE 2 FINAL	LF	SB	RJ	26/03/21	
E	DESIGN FREEZE 2	LF	SB	RJ	12/03/21	
D	DRAFT - FOR COORDINATION				05/03/21	
No	Revision	Note: * indicates signatures on original issue of drawing or last revision of drawing	Drawn	Checked	Approved	Date

**RiverLink**

**Isthmus.** **Tonkin+Taylor** **GHD** **Holmes**


**DO NOT SCALE**  
 COPYRIGHT ISTHMUS GROUP LIMITED®  
 This document may only be used by Isthmus' client (and any other person who Isthmus has agreed can use this document) for the purpose for which it was prepared and must not be used by any other person or for any other purpose.

Drawn	Designed
Drafting Check	Design Check
Approved	
Date	
Scale	1:500@A1


Client **RiverLink**  
 Project **RiverLink**  
 Title **Pedestrian and Cycle Bridge Indicative Long Section Sheet 2 of 3**  
 Original Size **A1** Drawing No: **A16/4381-L502** Rev: **H**

This Drawing must not be used for Construction unless signed as Approved

- GENERAL NOTES**
1. Details shown are indicative only for structural concept at Design Freeze 3 Stage of consenting design.
  2. Do not scale from these sketch drawings. Dimensions are in mm unless otherwise noted.
  3. Structural Engineering input by Holmes Consulting.

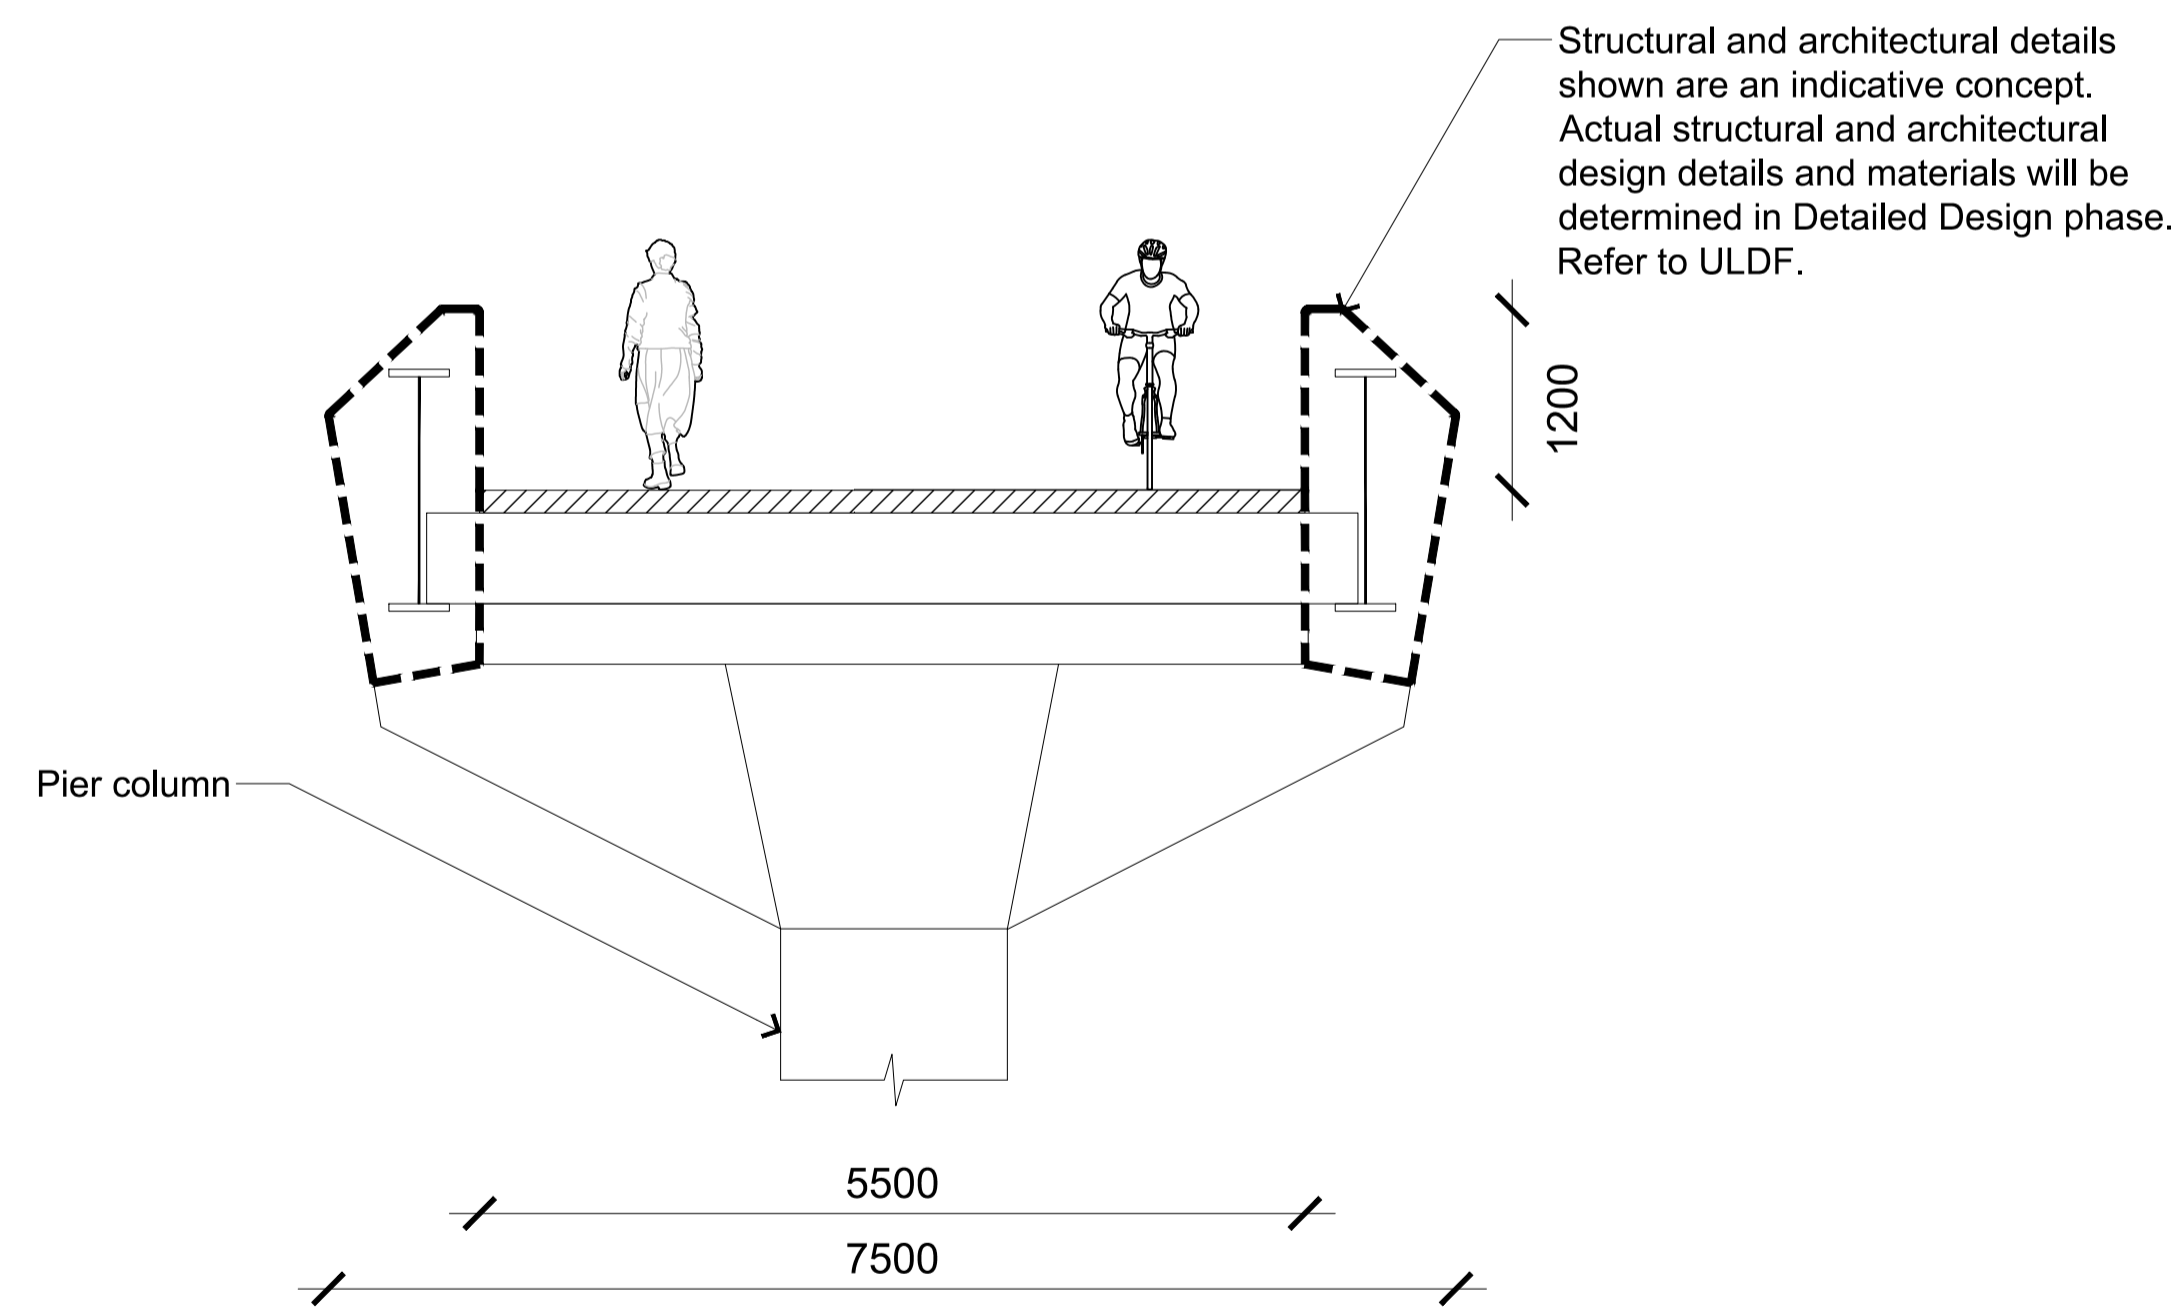

**1** Cross Section  
Scale: 1:50 @ A1 | 1:100 @ A3

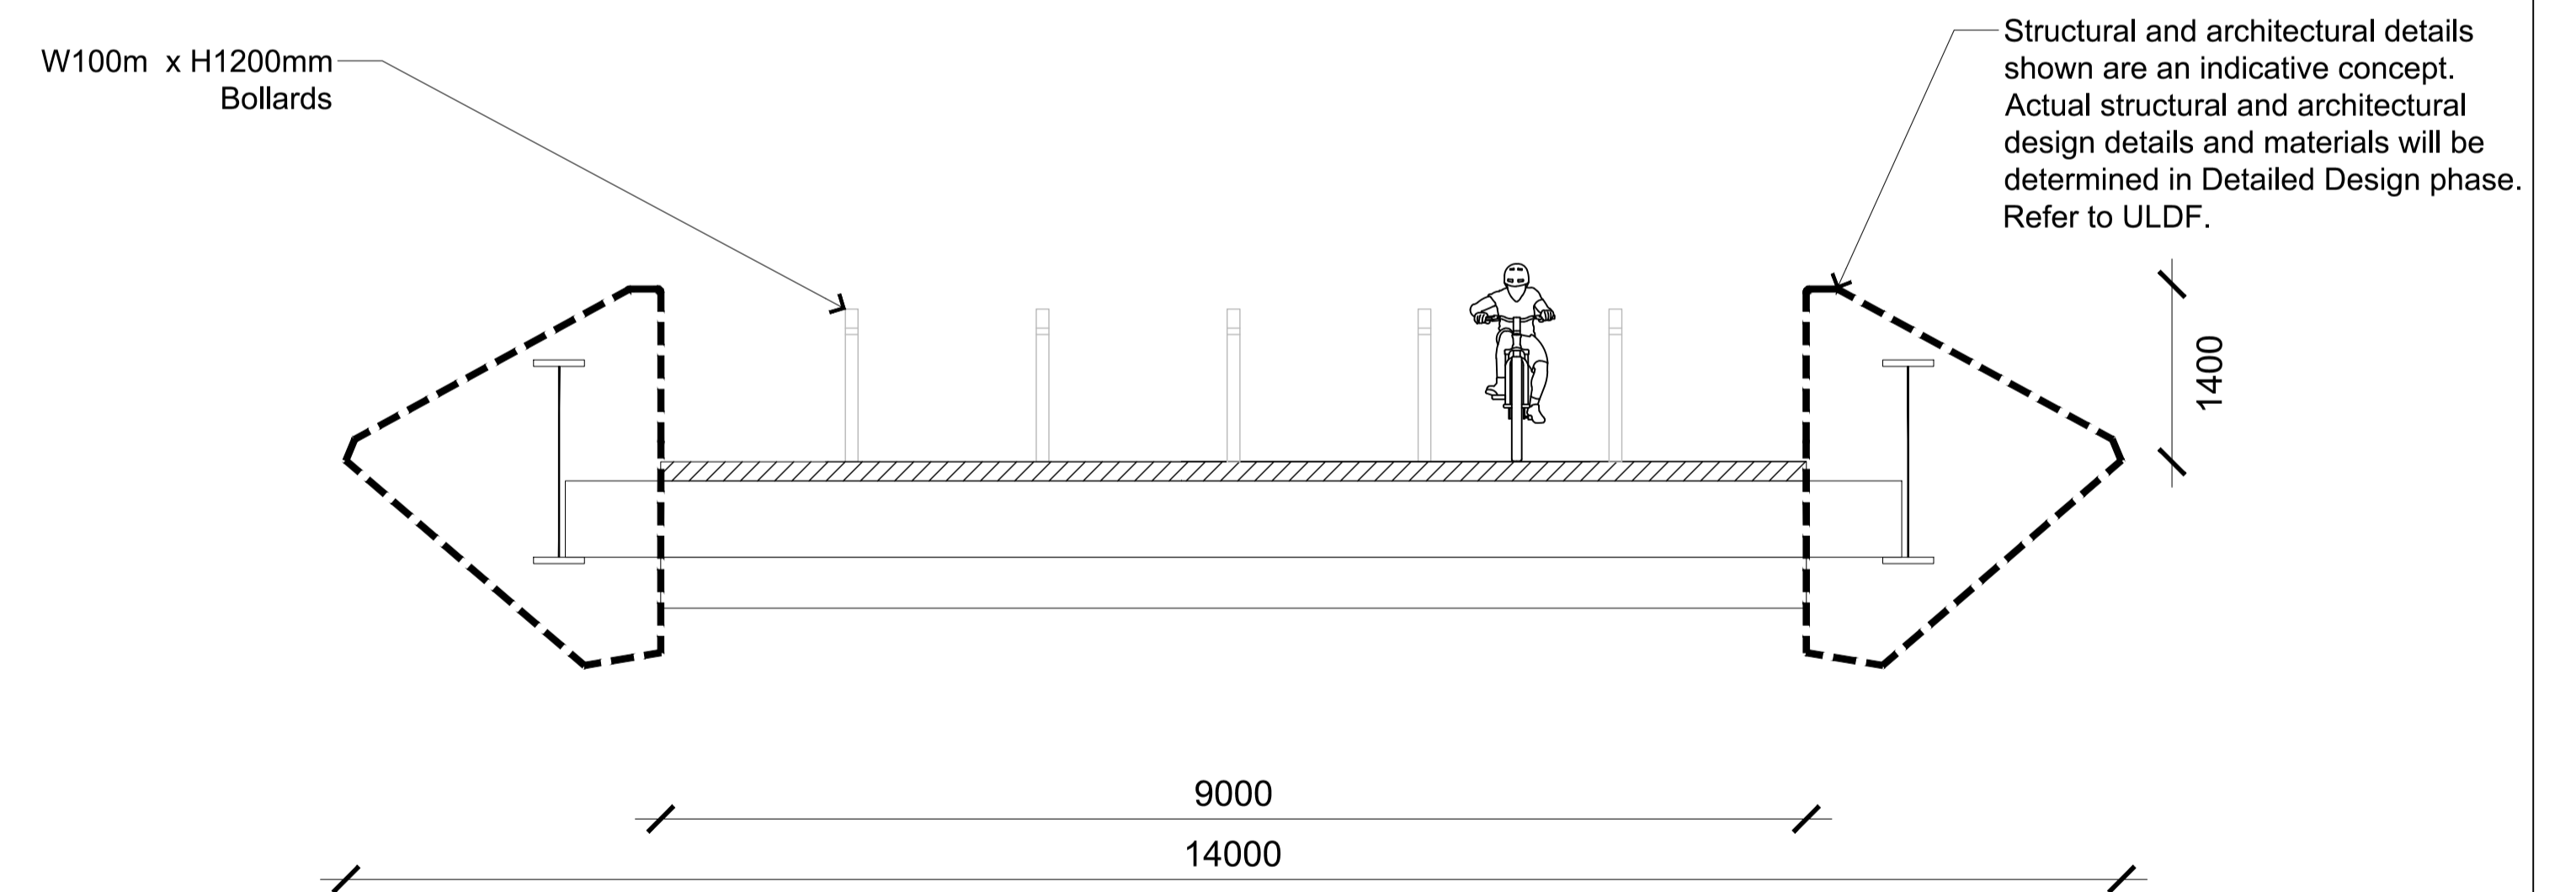

**2** Cross Section  
Scale: 1:50 @ A1 | 1:100 @ A3

H	CONSENT DESIGN FINAL	SE	SB	RJ	21/07/21	
G	CONSENT DESIGN	SE	SB	RJ	19/07/21	
F	DESIGN FREEZE 2 FINAL	LF	SB	RJ	26/03/21	
E	DESIGN FREEZE 2	LF	SB	RJ	12/03/21	
D	DRAFT - FOR COORDINATION				05/03/21	
No	Revision	Note: * indicates signatures on original issue of drawing or last revision of drawing	Drawn	Checked	Approved	Date



**DO NOT SCALE**  
COPYRIGHT ISTHMUS GROUP LIMITED®  
This document may only be used by Isthmus' client (and any other person who Isthmus has agreed can use this document) for the purpose for which it was prepared and must not be used by any other person or for any other purpose.

Drawn	Designed
Drafting Check	Design Check
Approved	Date
Scale: 1:50@A1	This Drawing must not be used for Construction unless signed as Approved

Client	<b>RiverLink</b>
Project	<b>RiverLink</b>
Title	<b>Pedestrian and Cycle Bridge Indicative Cross Sections</b>
	<b>Sheet 3 of 3</b>
Original Size	<b>A1</b>
Drawing No:	<b>A16/4381-L503</b>
Rev:	<b>H</b>